



FRONT ELEVATION

SCALE: 1/8" = 1'-0"

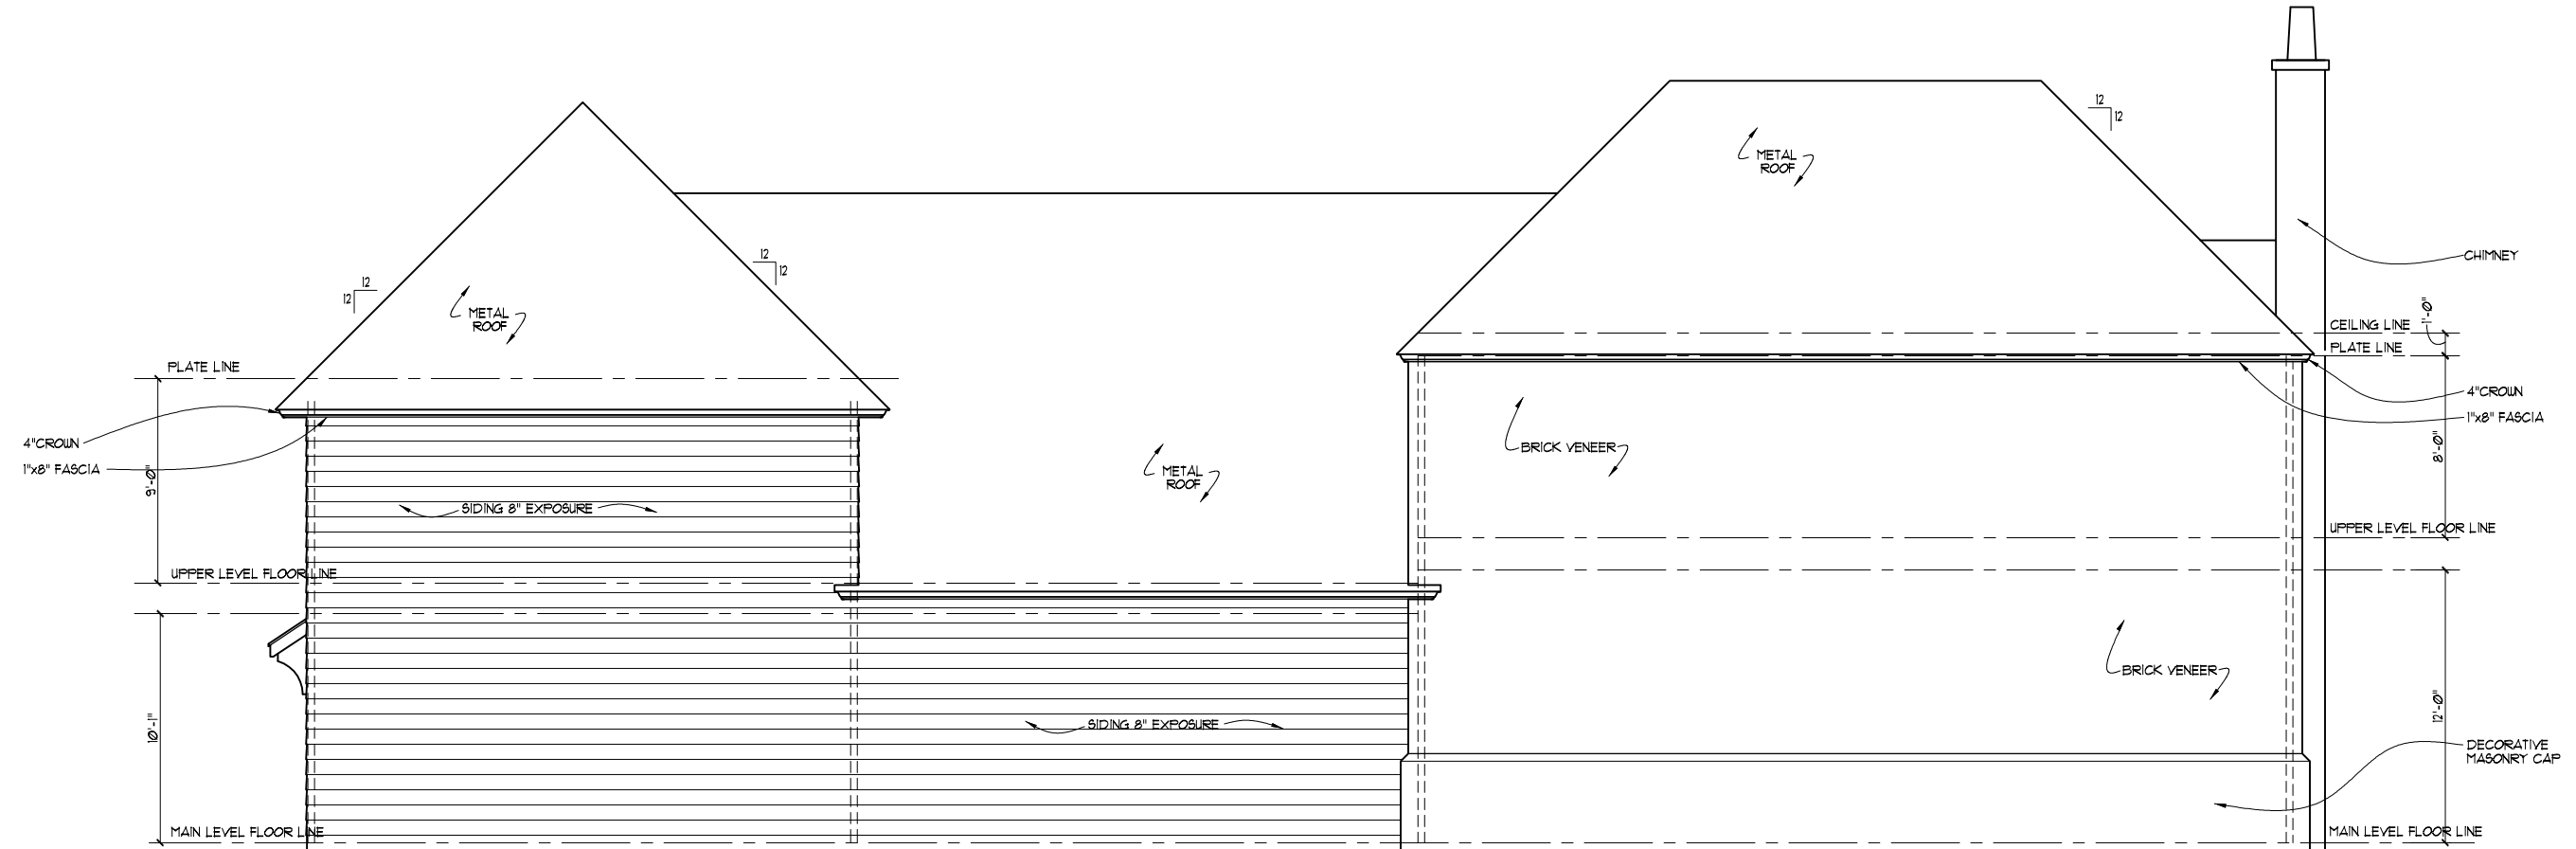


LEFT SIDE ELEVATION

SCALE: 1/8" = 1'-0"

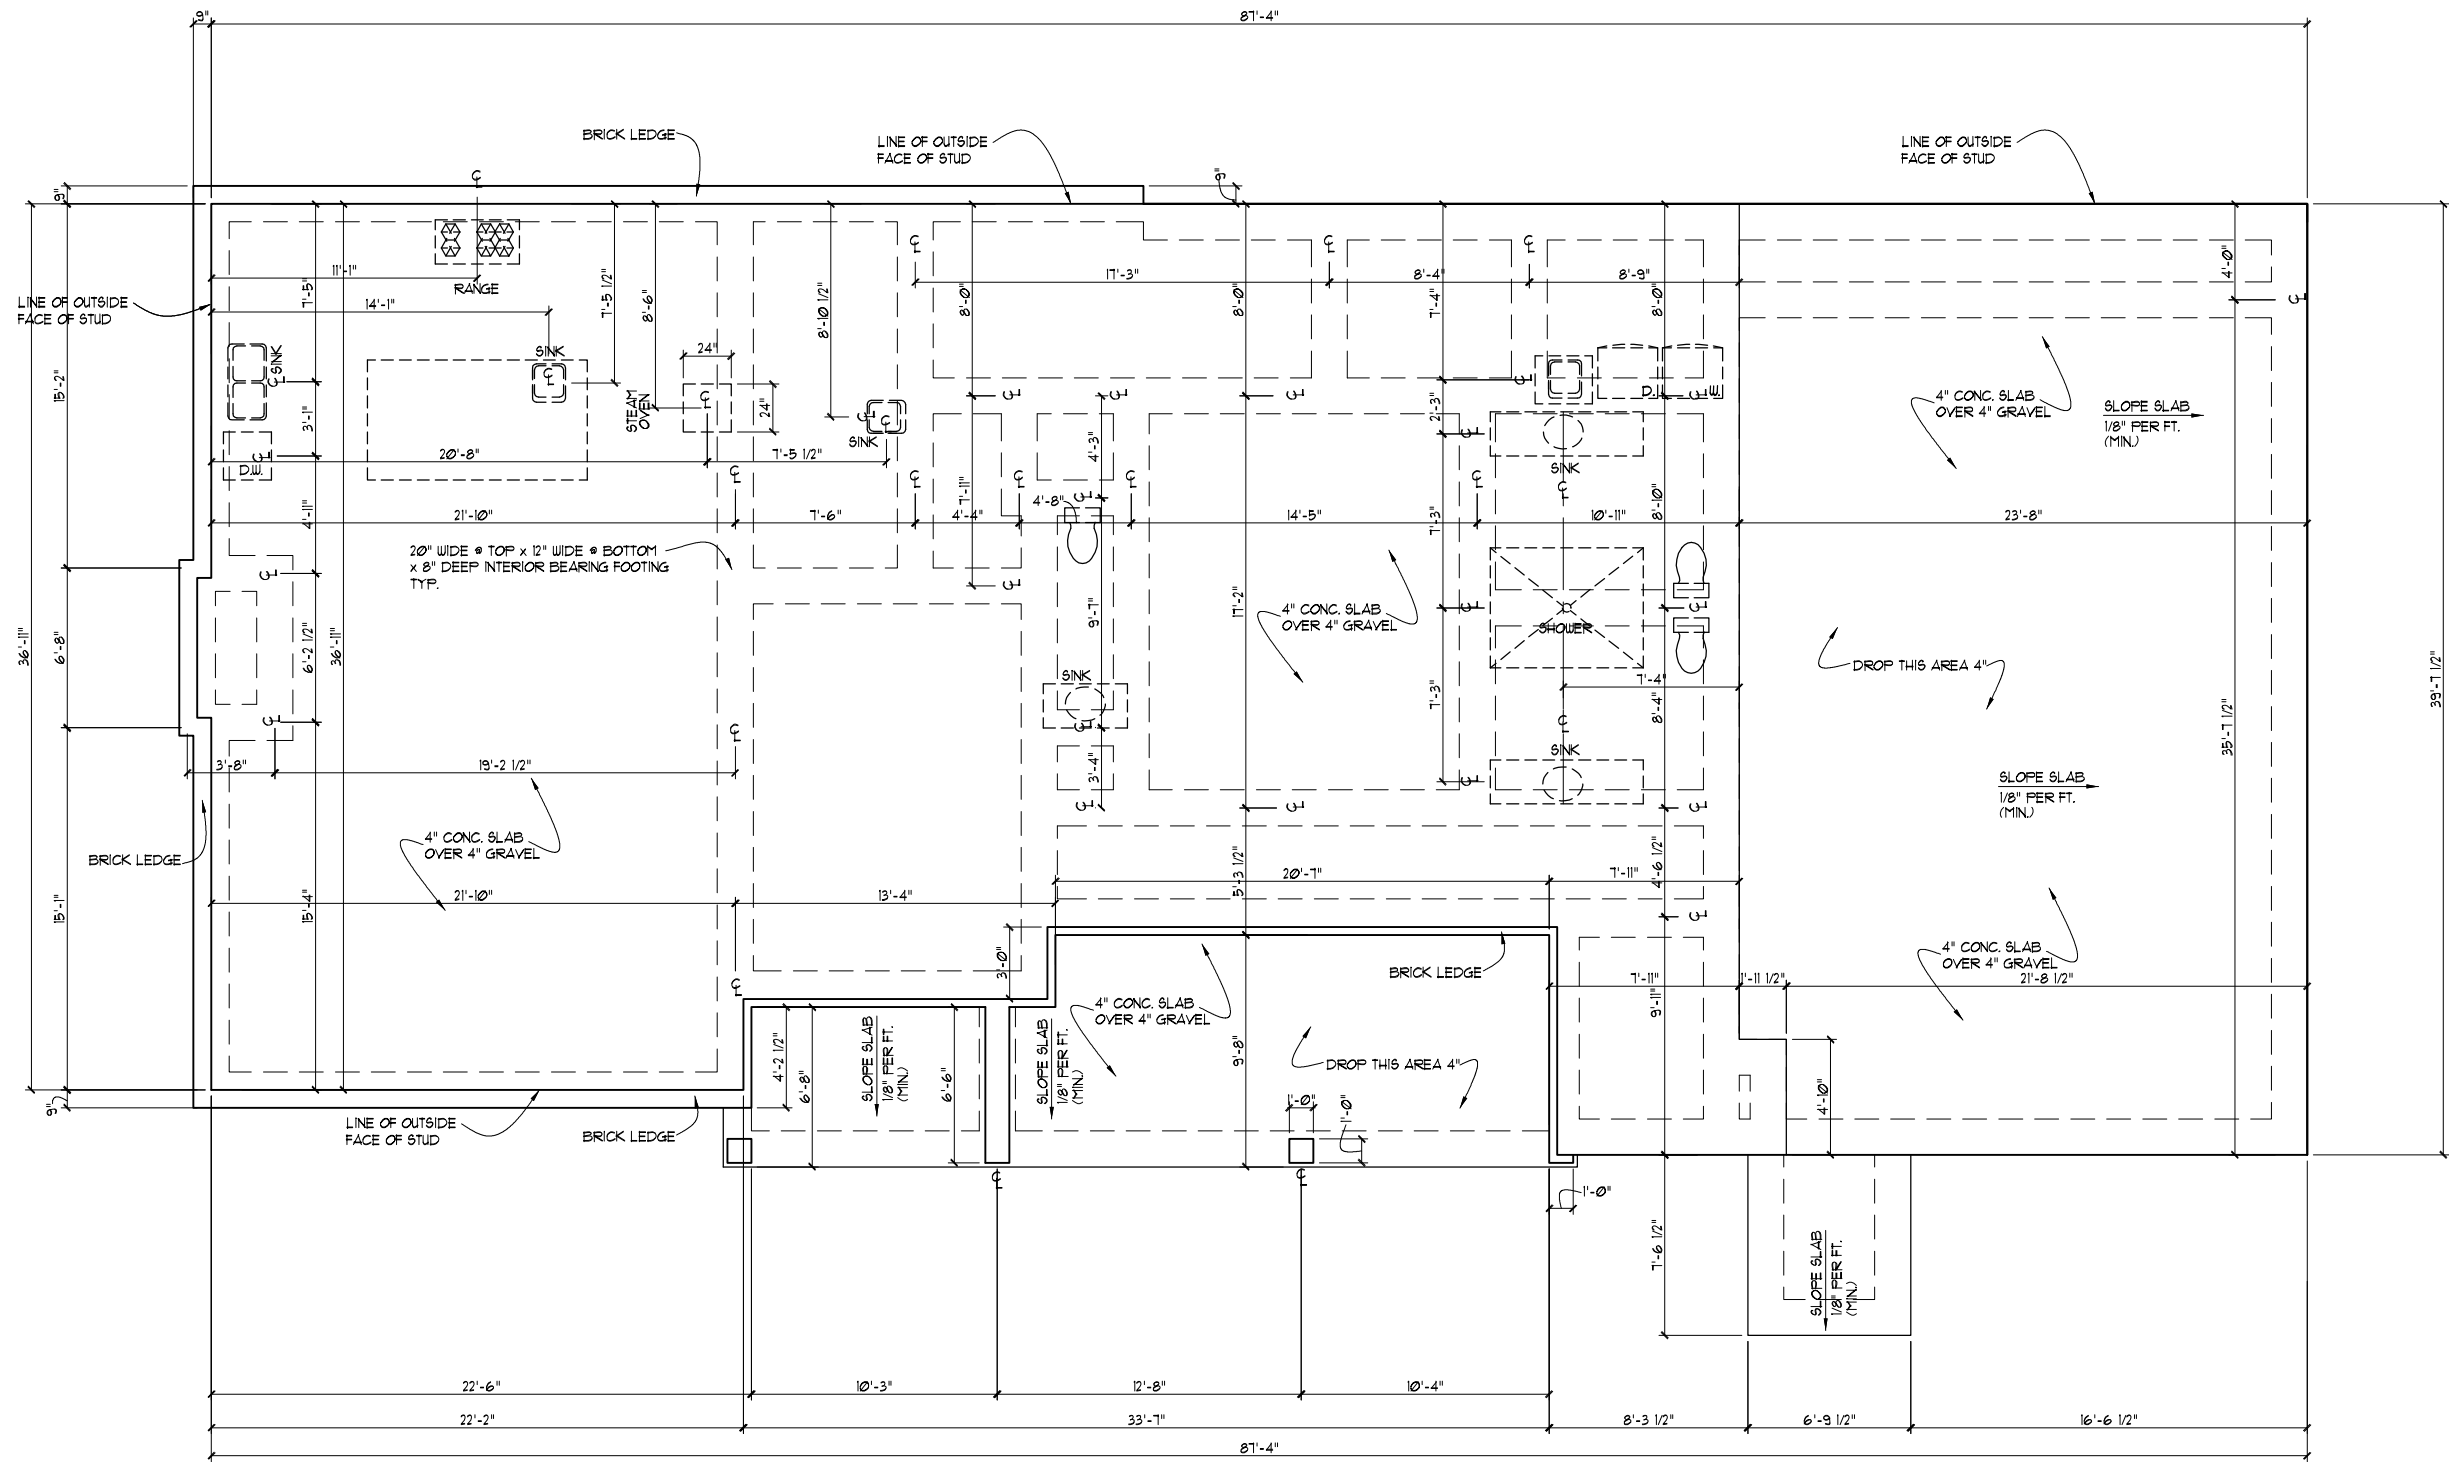


FOUNDATION
SCALE: 1/8" = 1'-0"

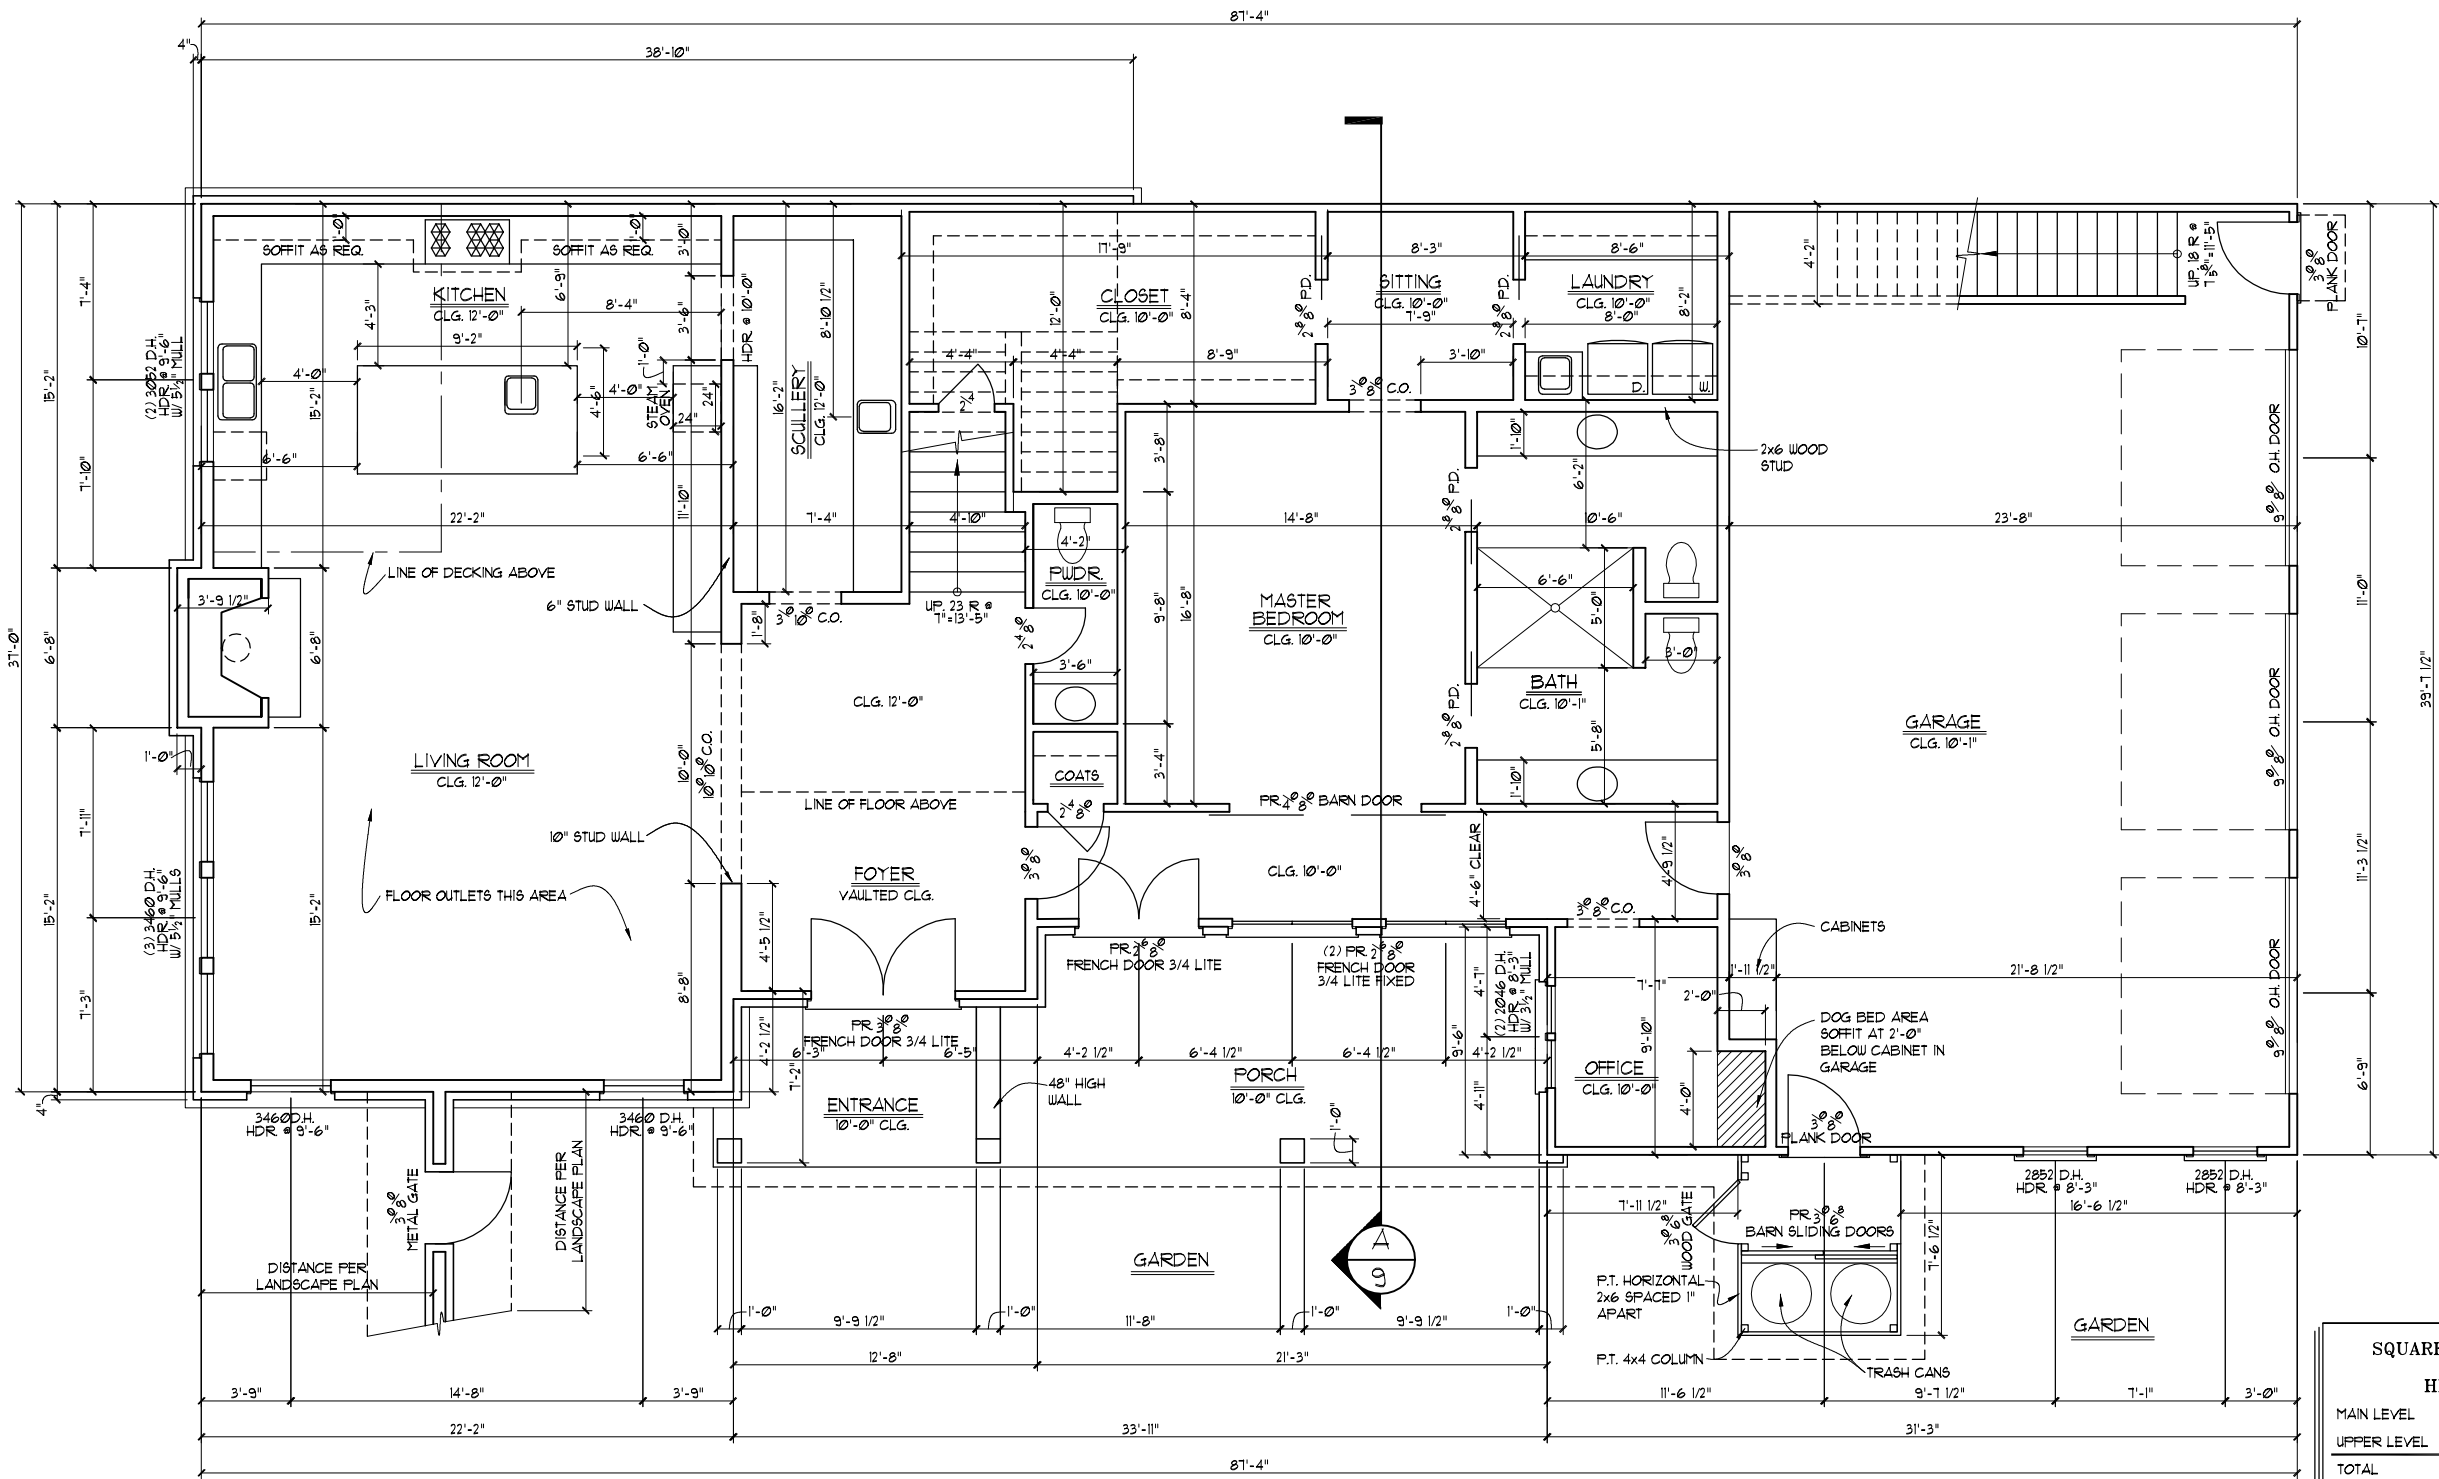


MAIN LEVEL FLOOR PLAN
SCALE: 1/8" = 1'-0"

SQUARE FOOTAGES	
HEATED	
MAIN LEVEL	2196 SF.
UPPER LEVEL	1040 SF.
TOTAL	3236 SF.
UNHEATED	
MAIN LEVEL	1283 SF.
UPPER LEVEL	1807 SF.
TOTAL	3090 SF.

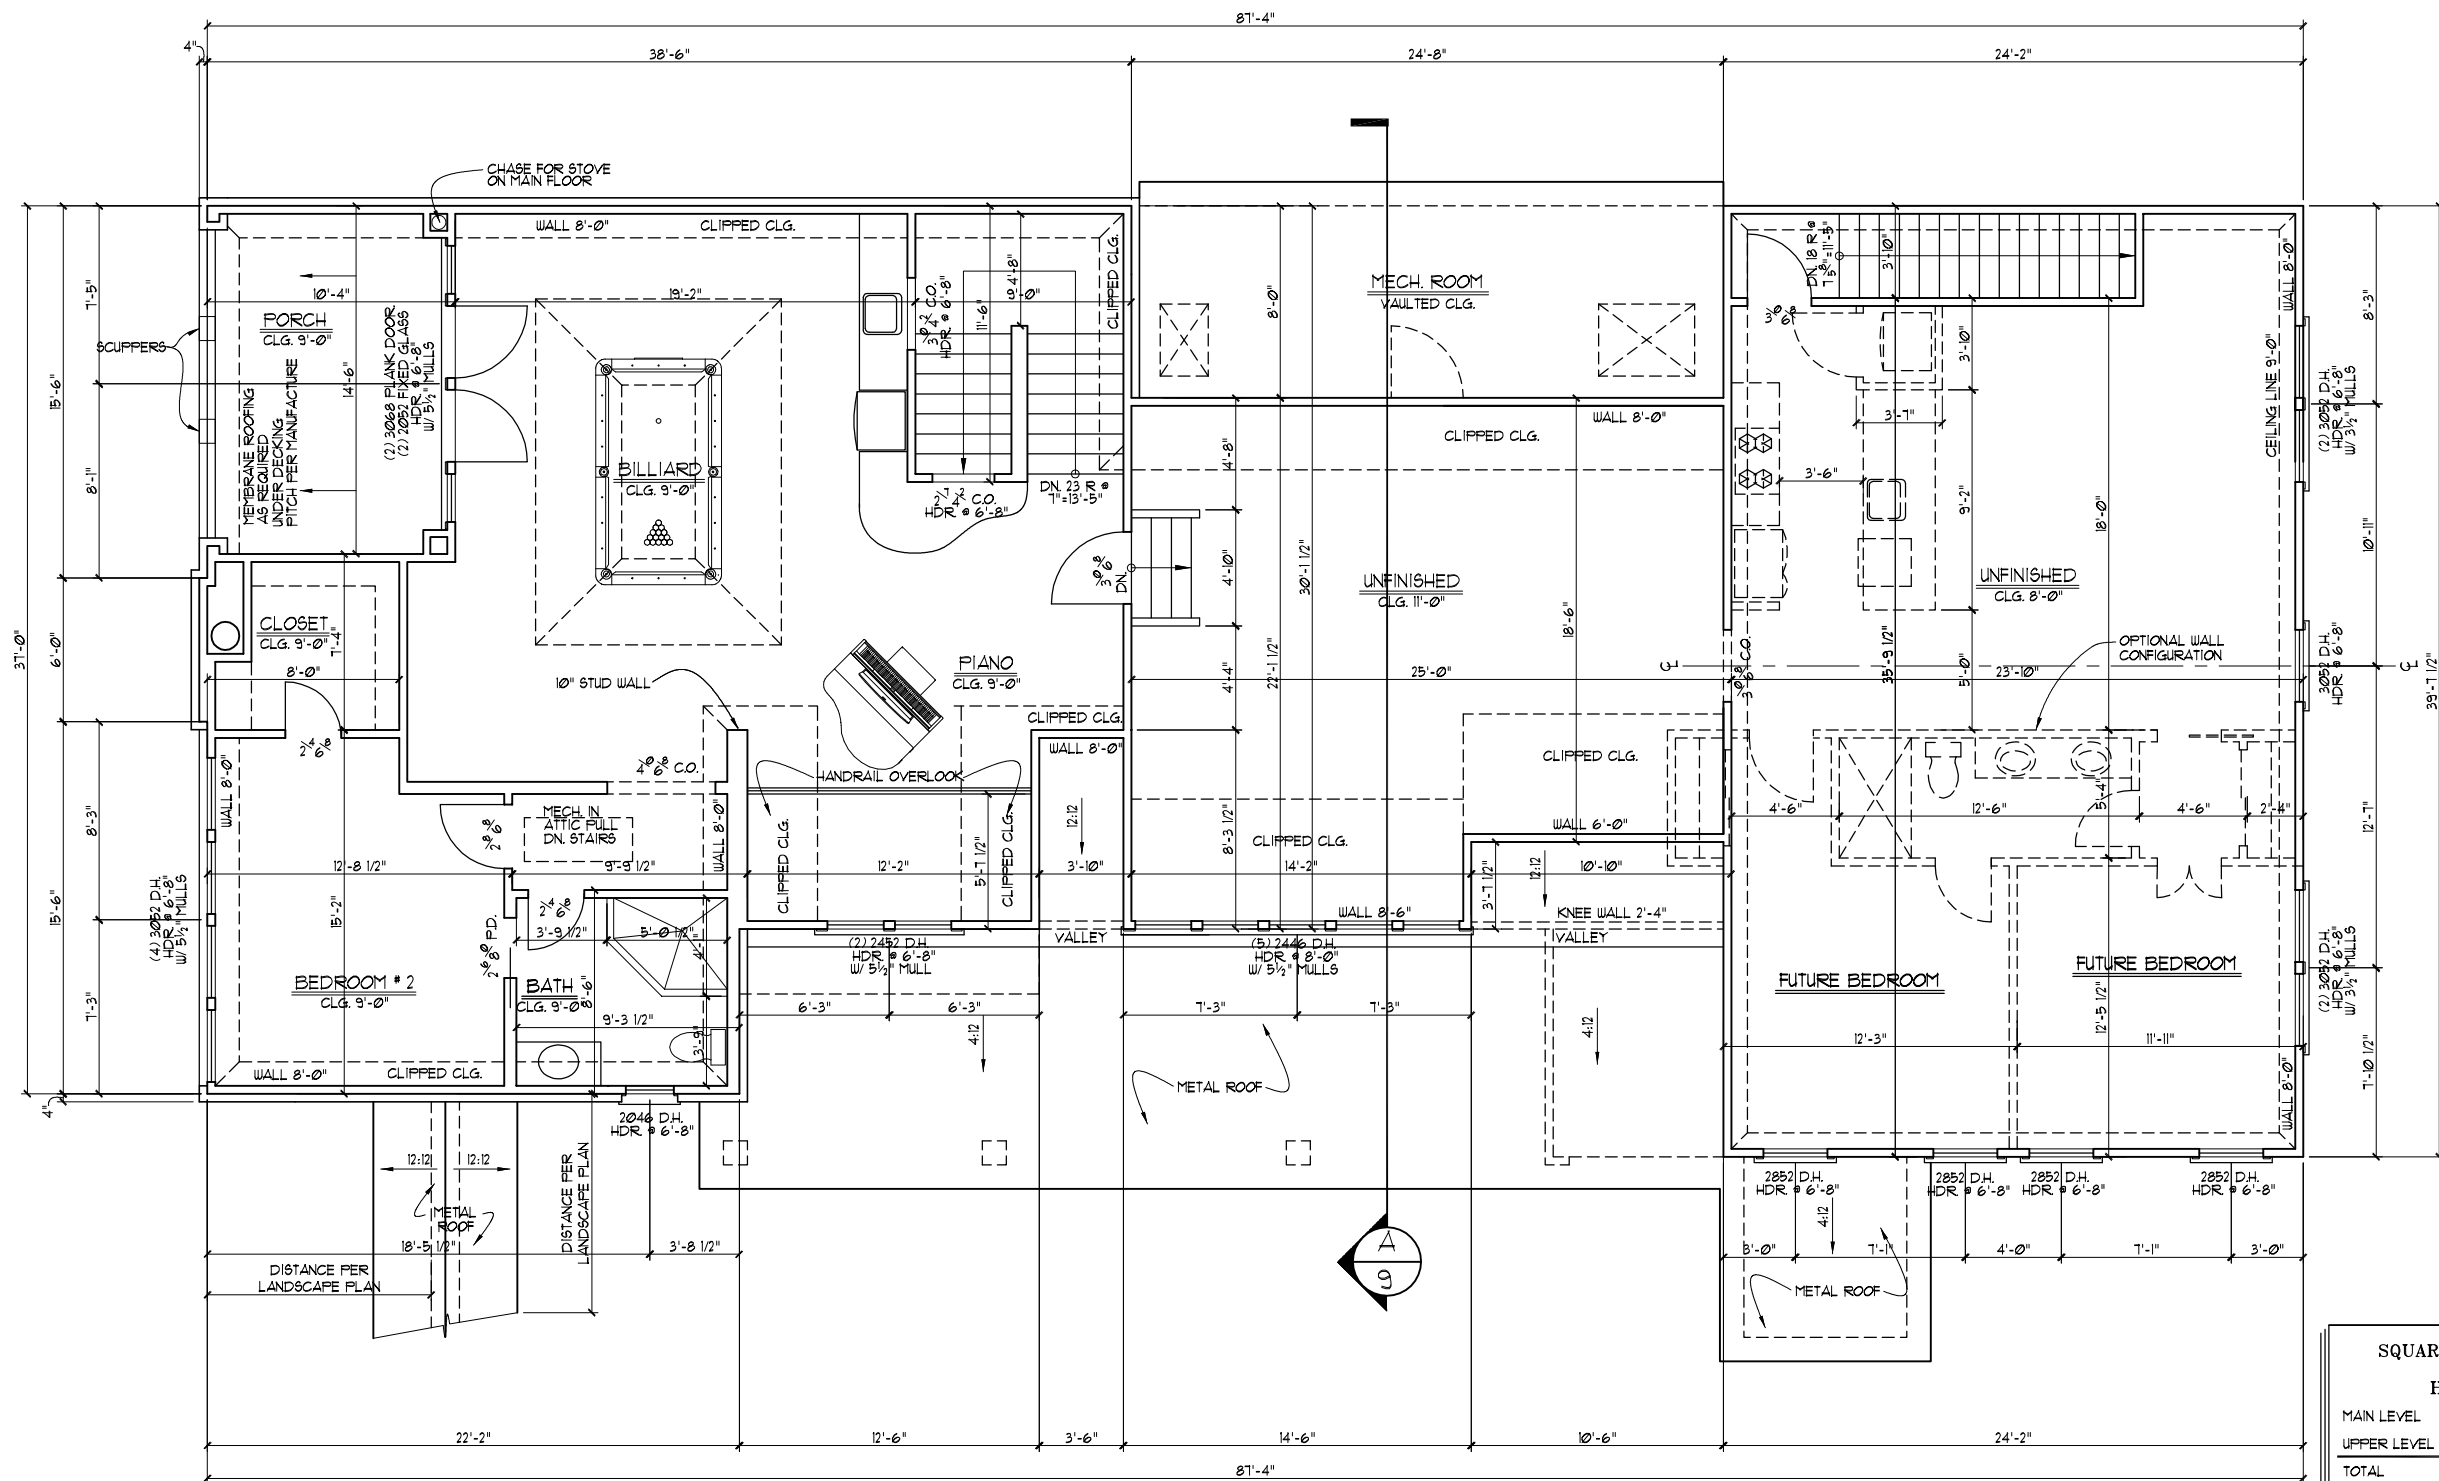


UPPER LEVEL FLOOR PLAN A
SCALE: 1/8" = 1'-0"

SQUARE FOOTAGES	
HEATED	
MAIN LEVEL	2196 SF.
UPPER LEVEL	1040 SF.
TOTAL	3236 SF.
UNHEATED	
MAIN LEVEL	1283 SF.
UPPER LEVEL	1807 SF.
TOTAL	3090 SF.

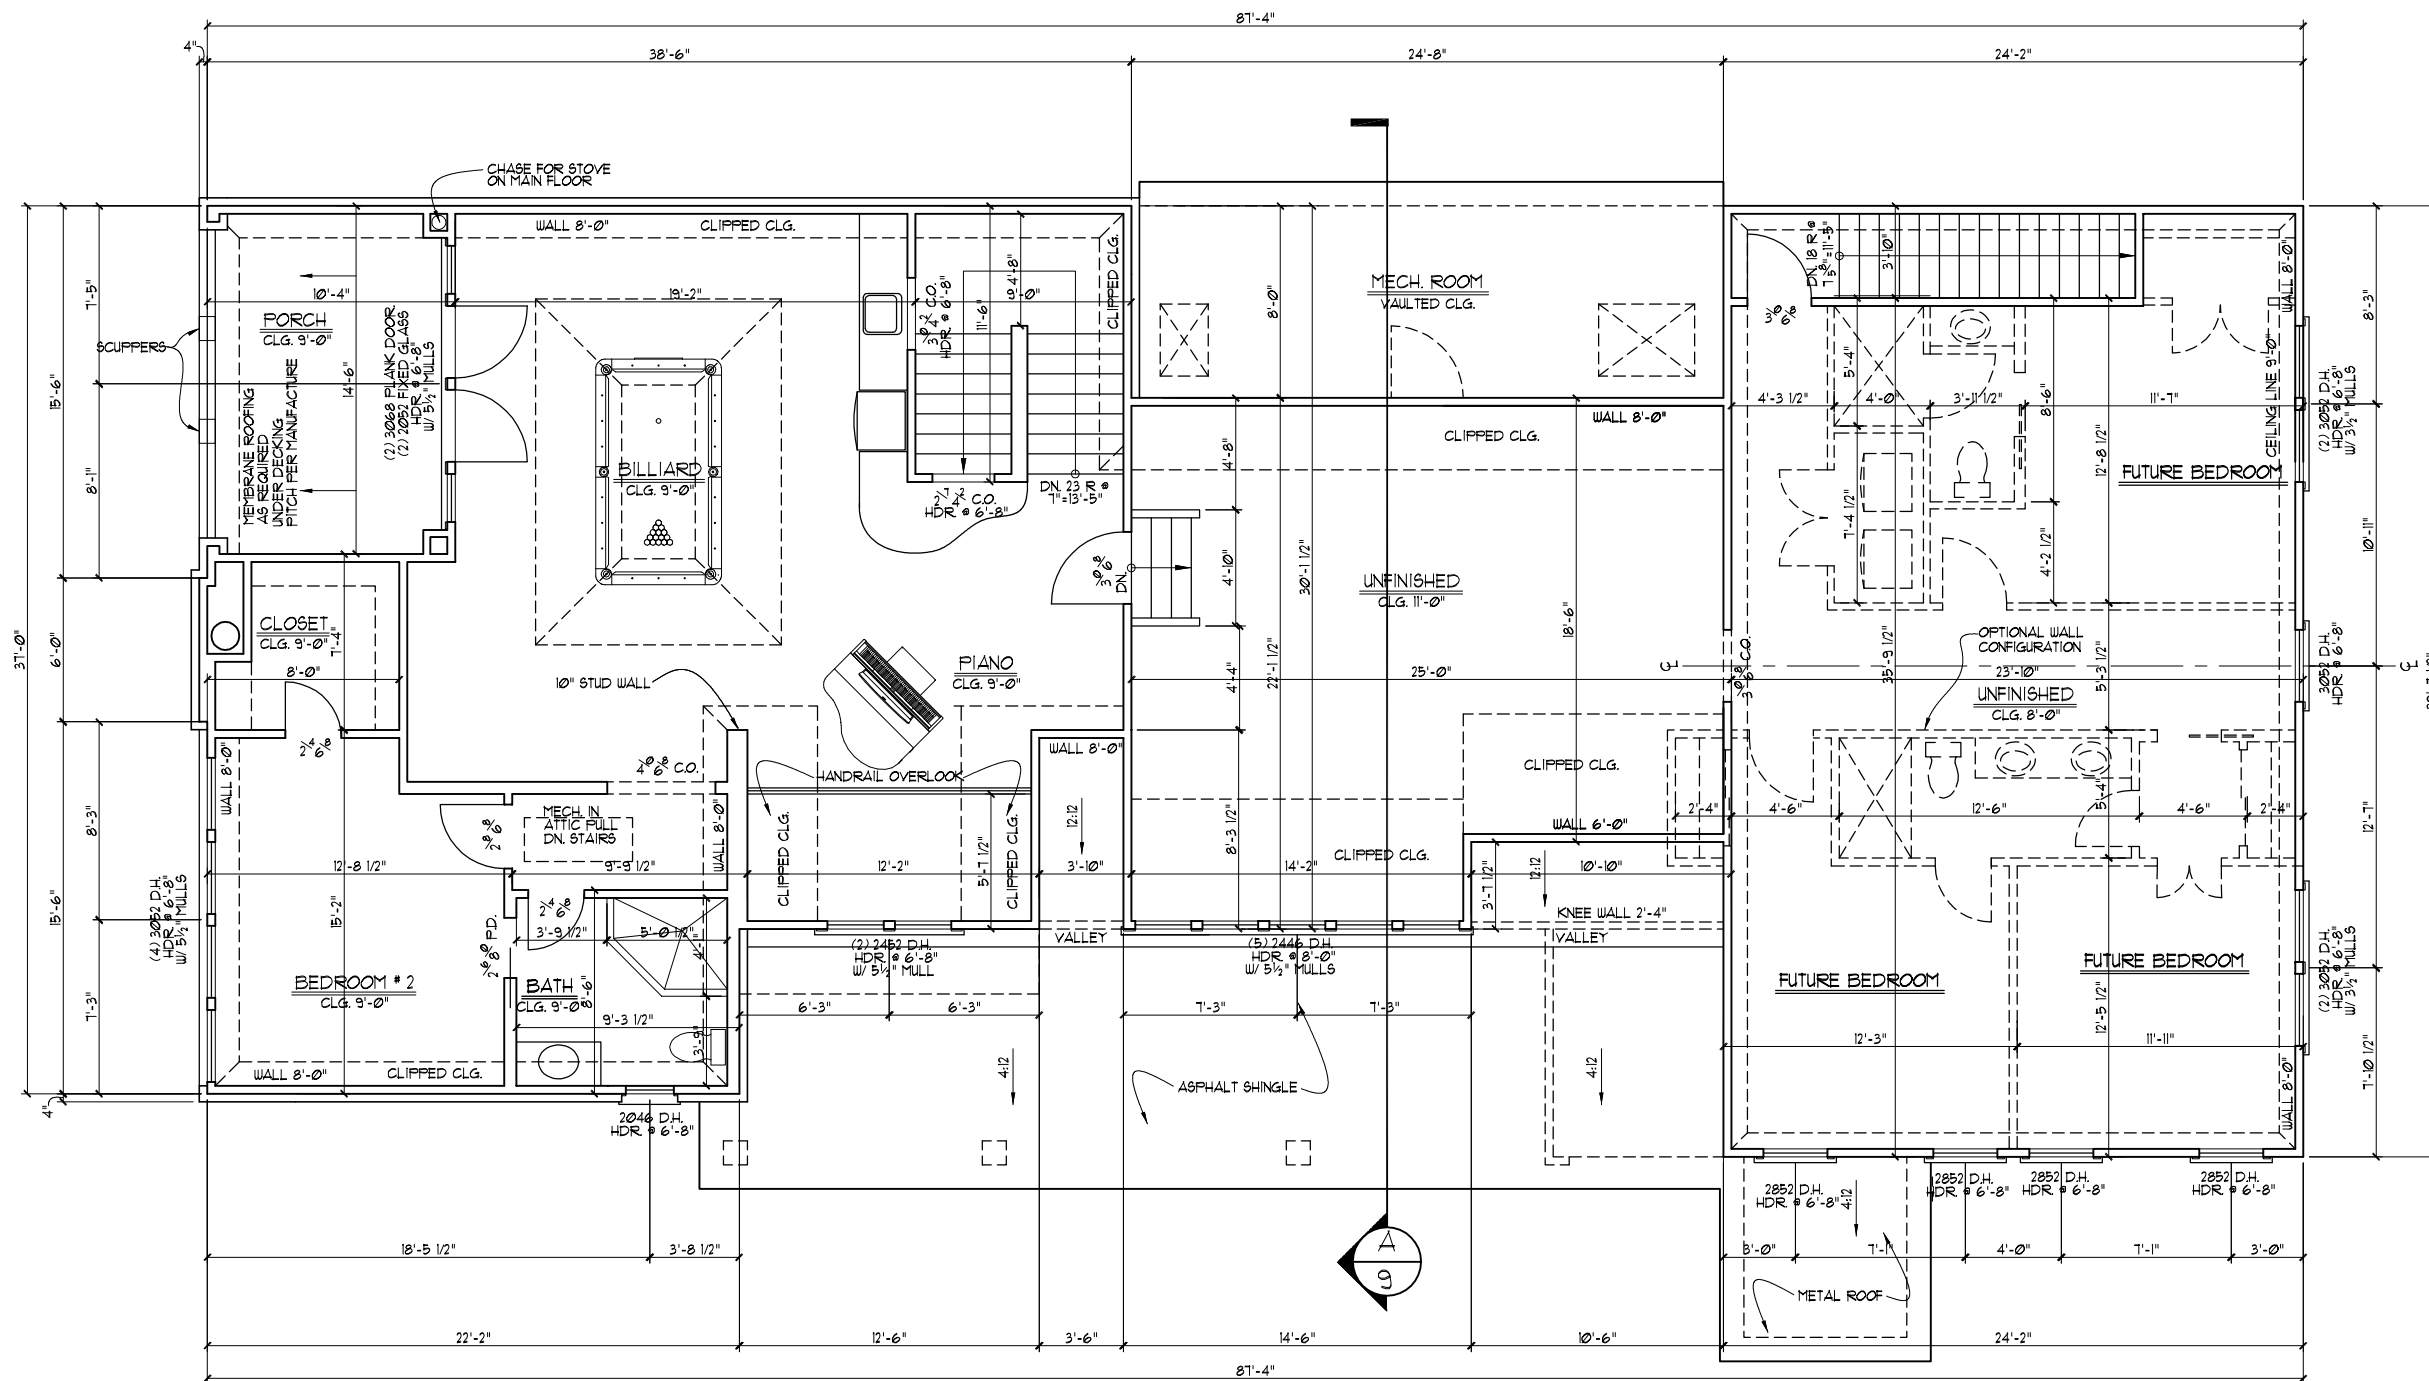


UPPER LEVEL FLOOR PLAN B
SCALE: 1/8" = 1'-0"

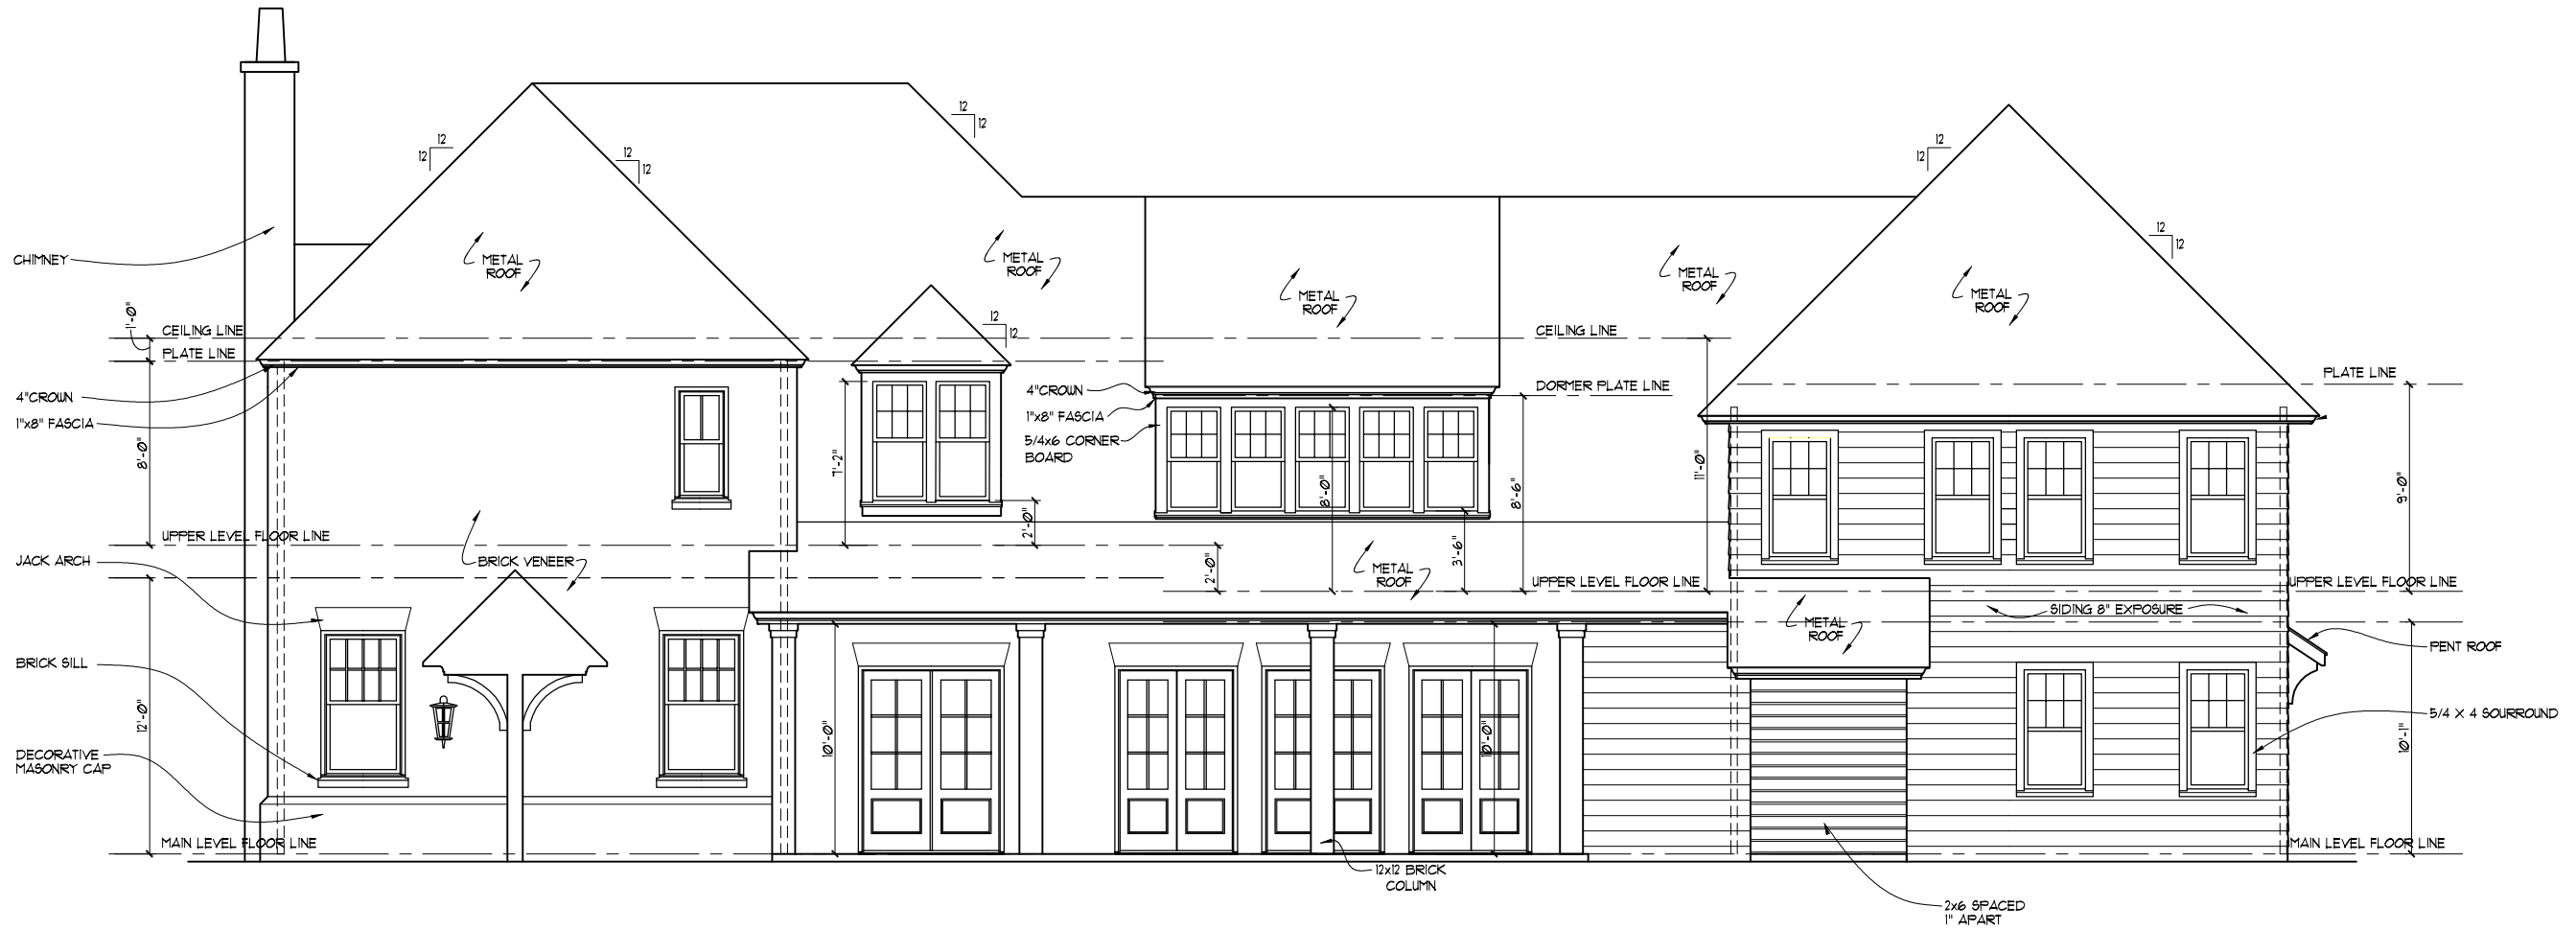


RIGHT SIDE ELEVATION


SCALE: 1/8" = 1'-0"

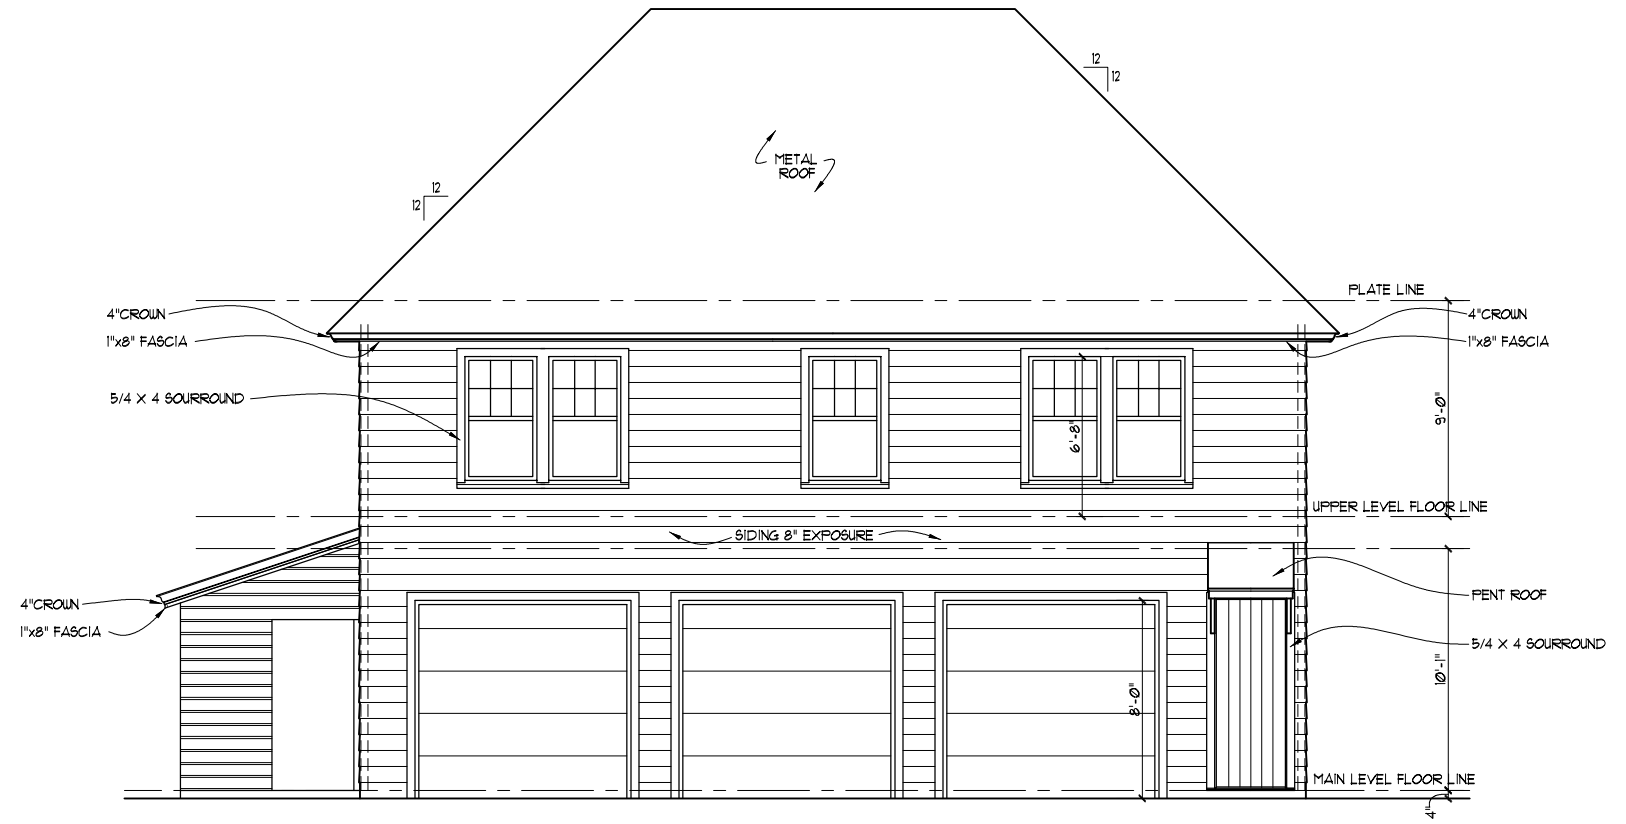

REAR ELEVATION
 SCALE: 1/8" = 1'-0"

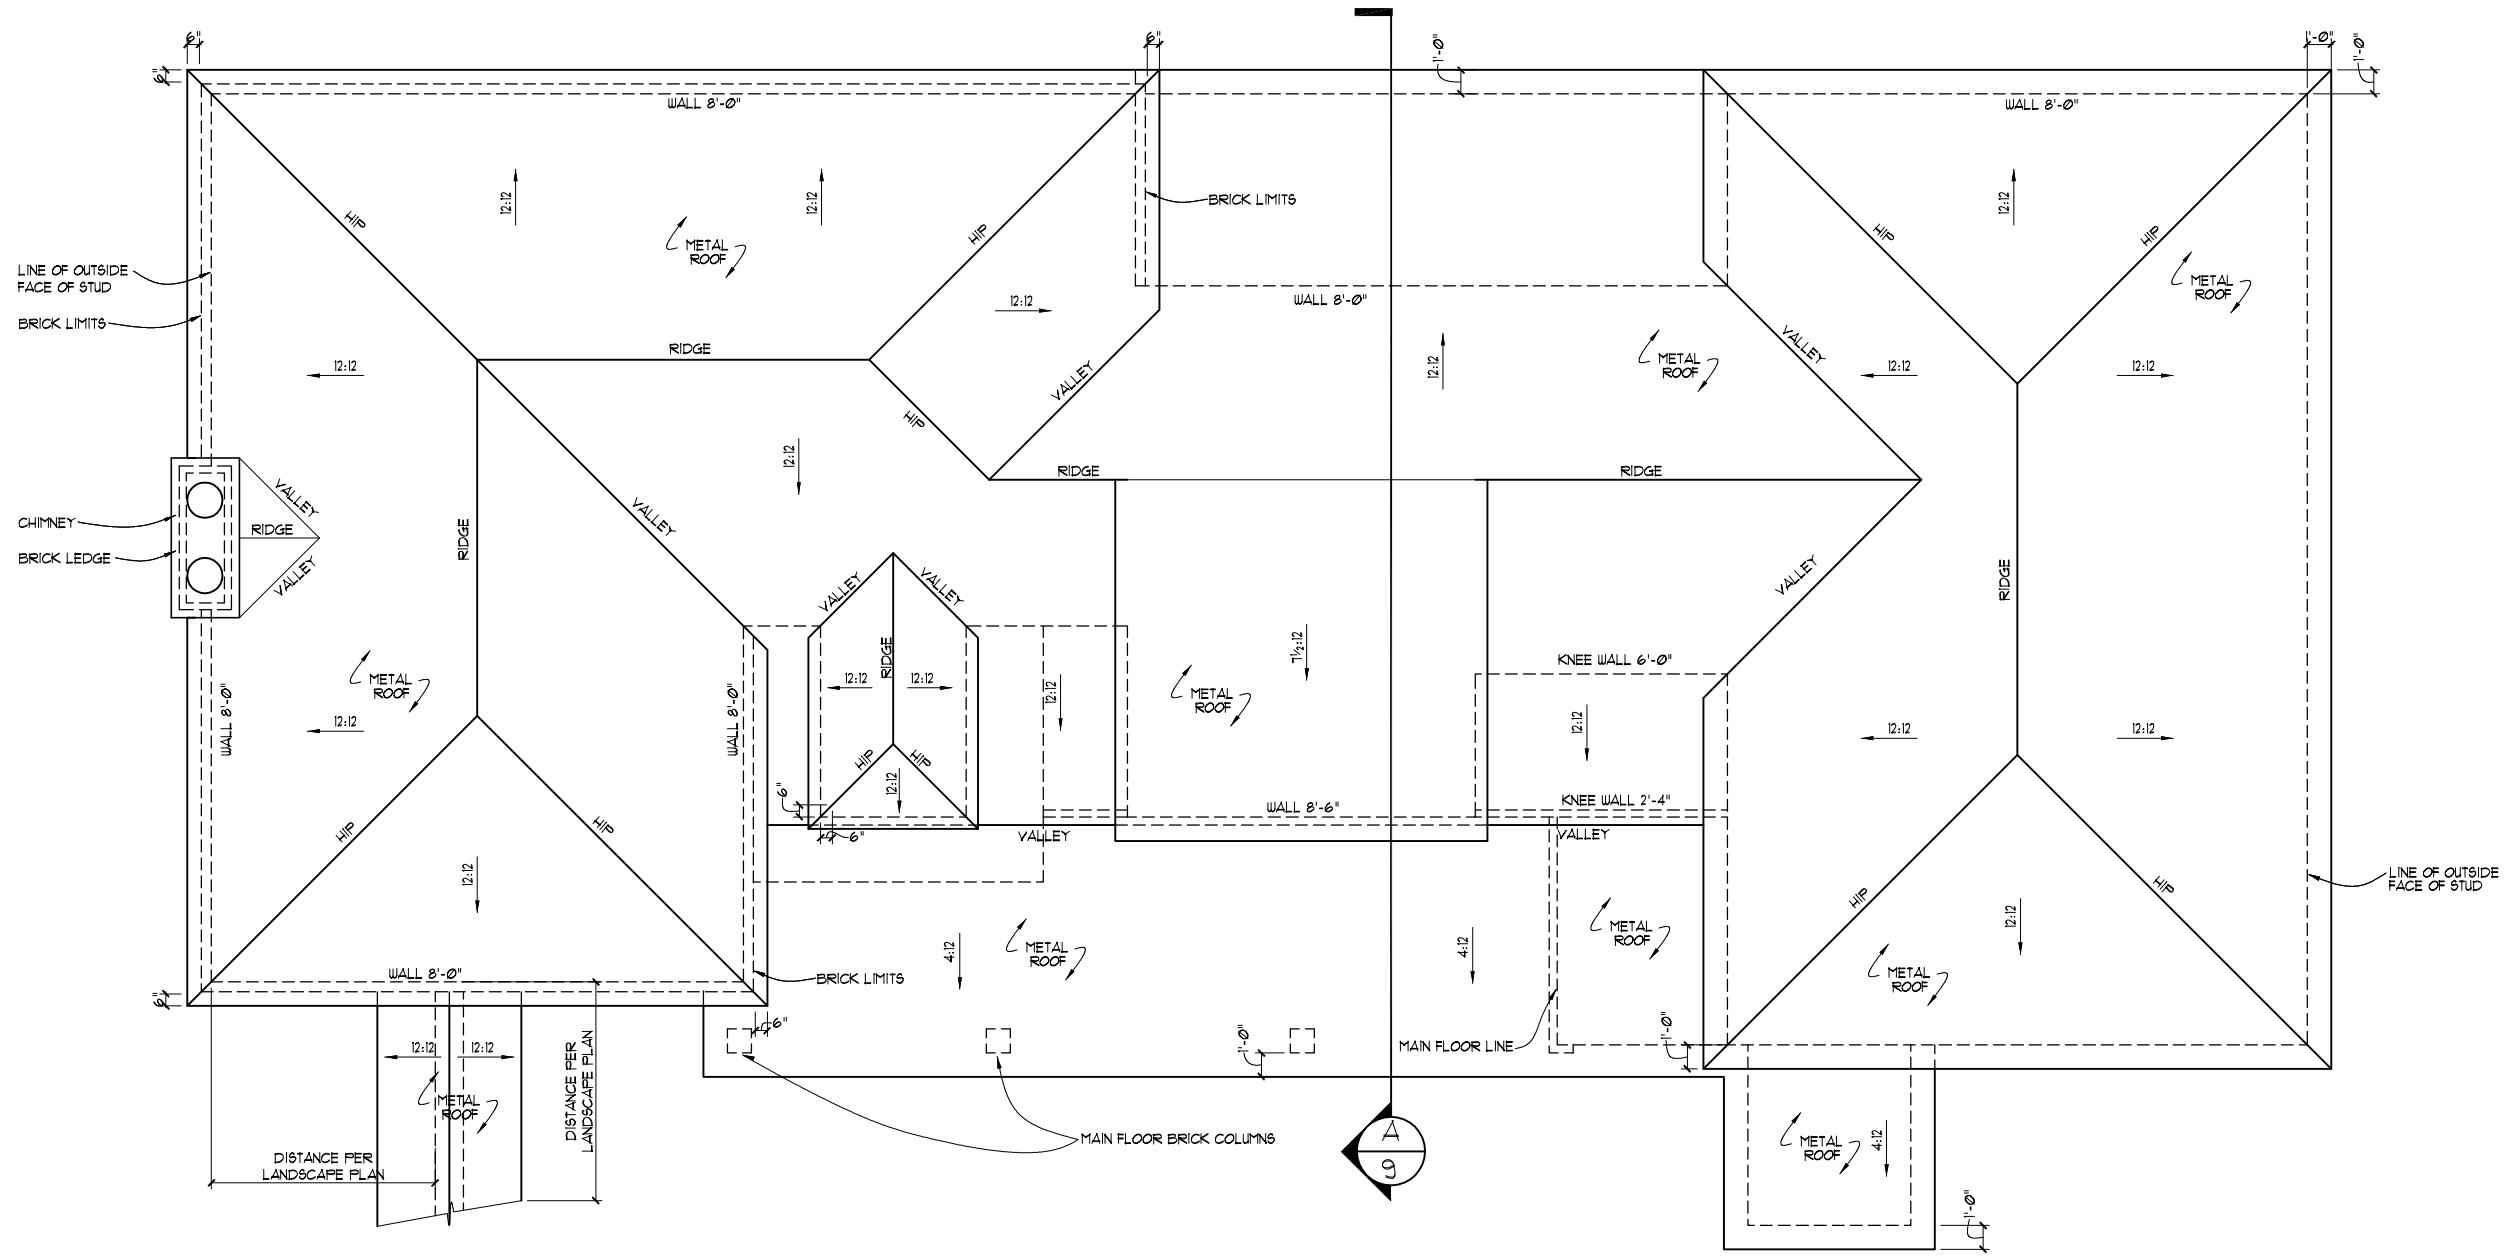

ROOF PLAN
 SCALE: 1/8" = 1'-0"

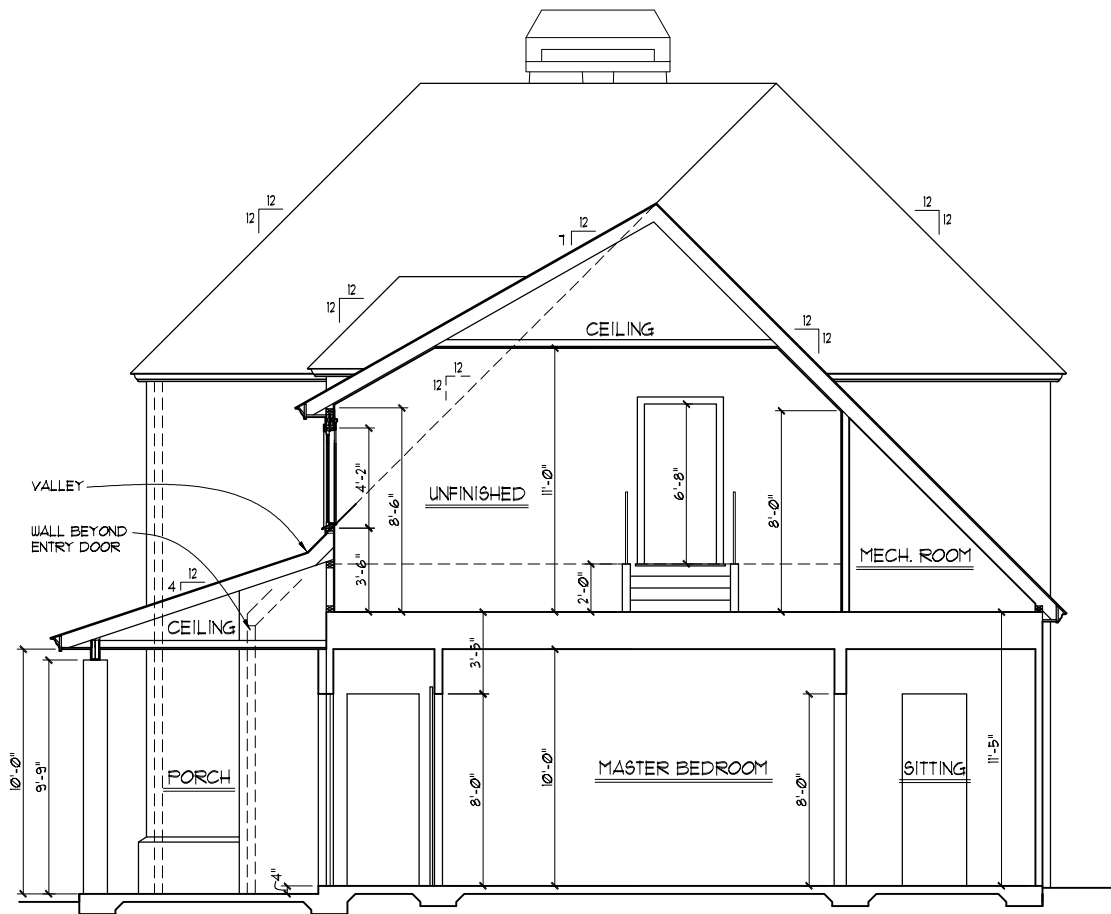

SECTION

SCALE: 1/8" = 1'-0"