



FRONT ELEVATION
 SCALE: 1/8" = 1'-0"

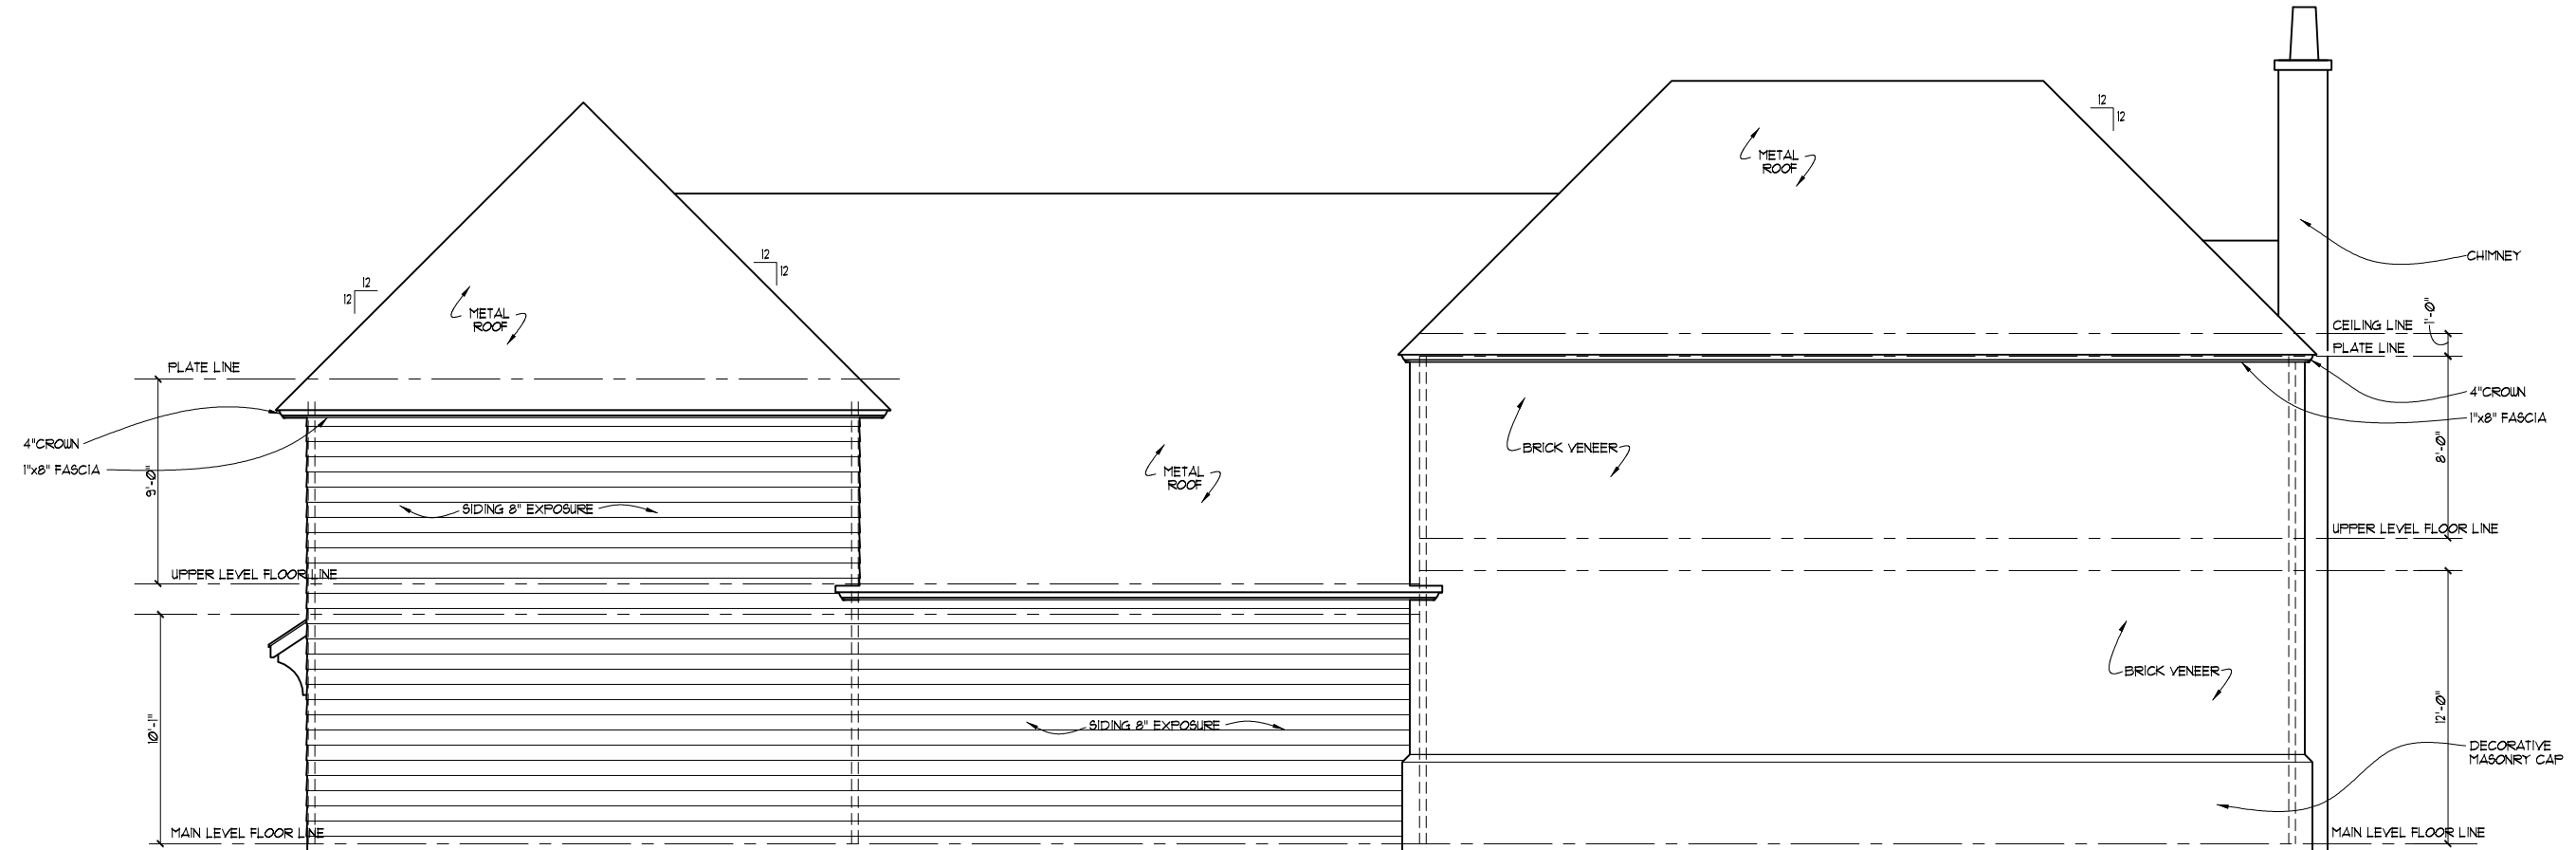


LEFT SIDE ELEVATION

SCALE: 1/8" = 1'-0"

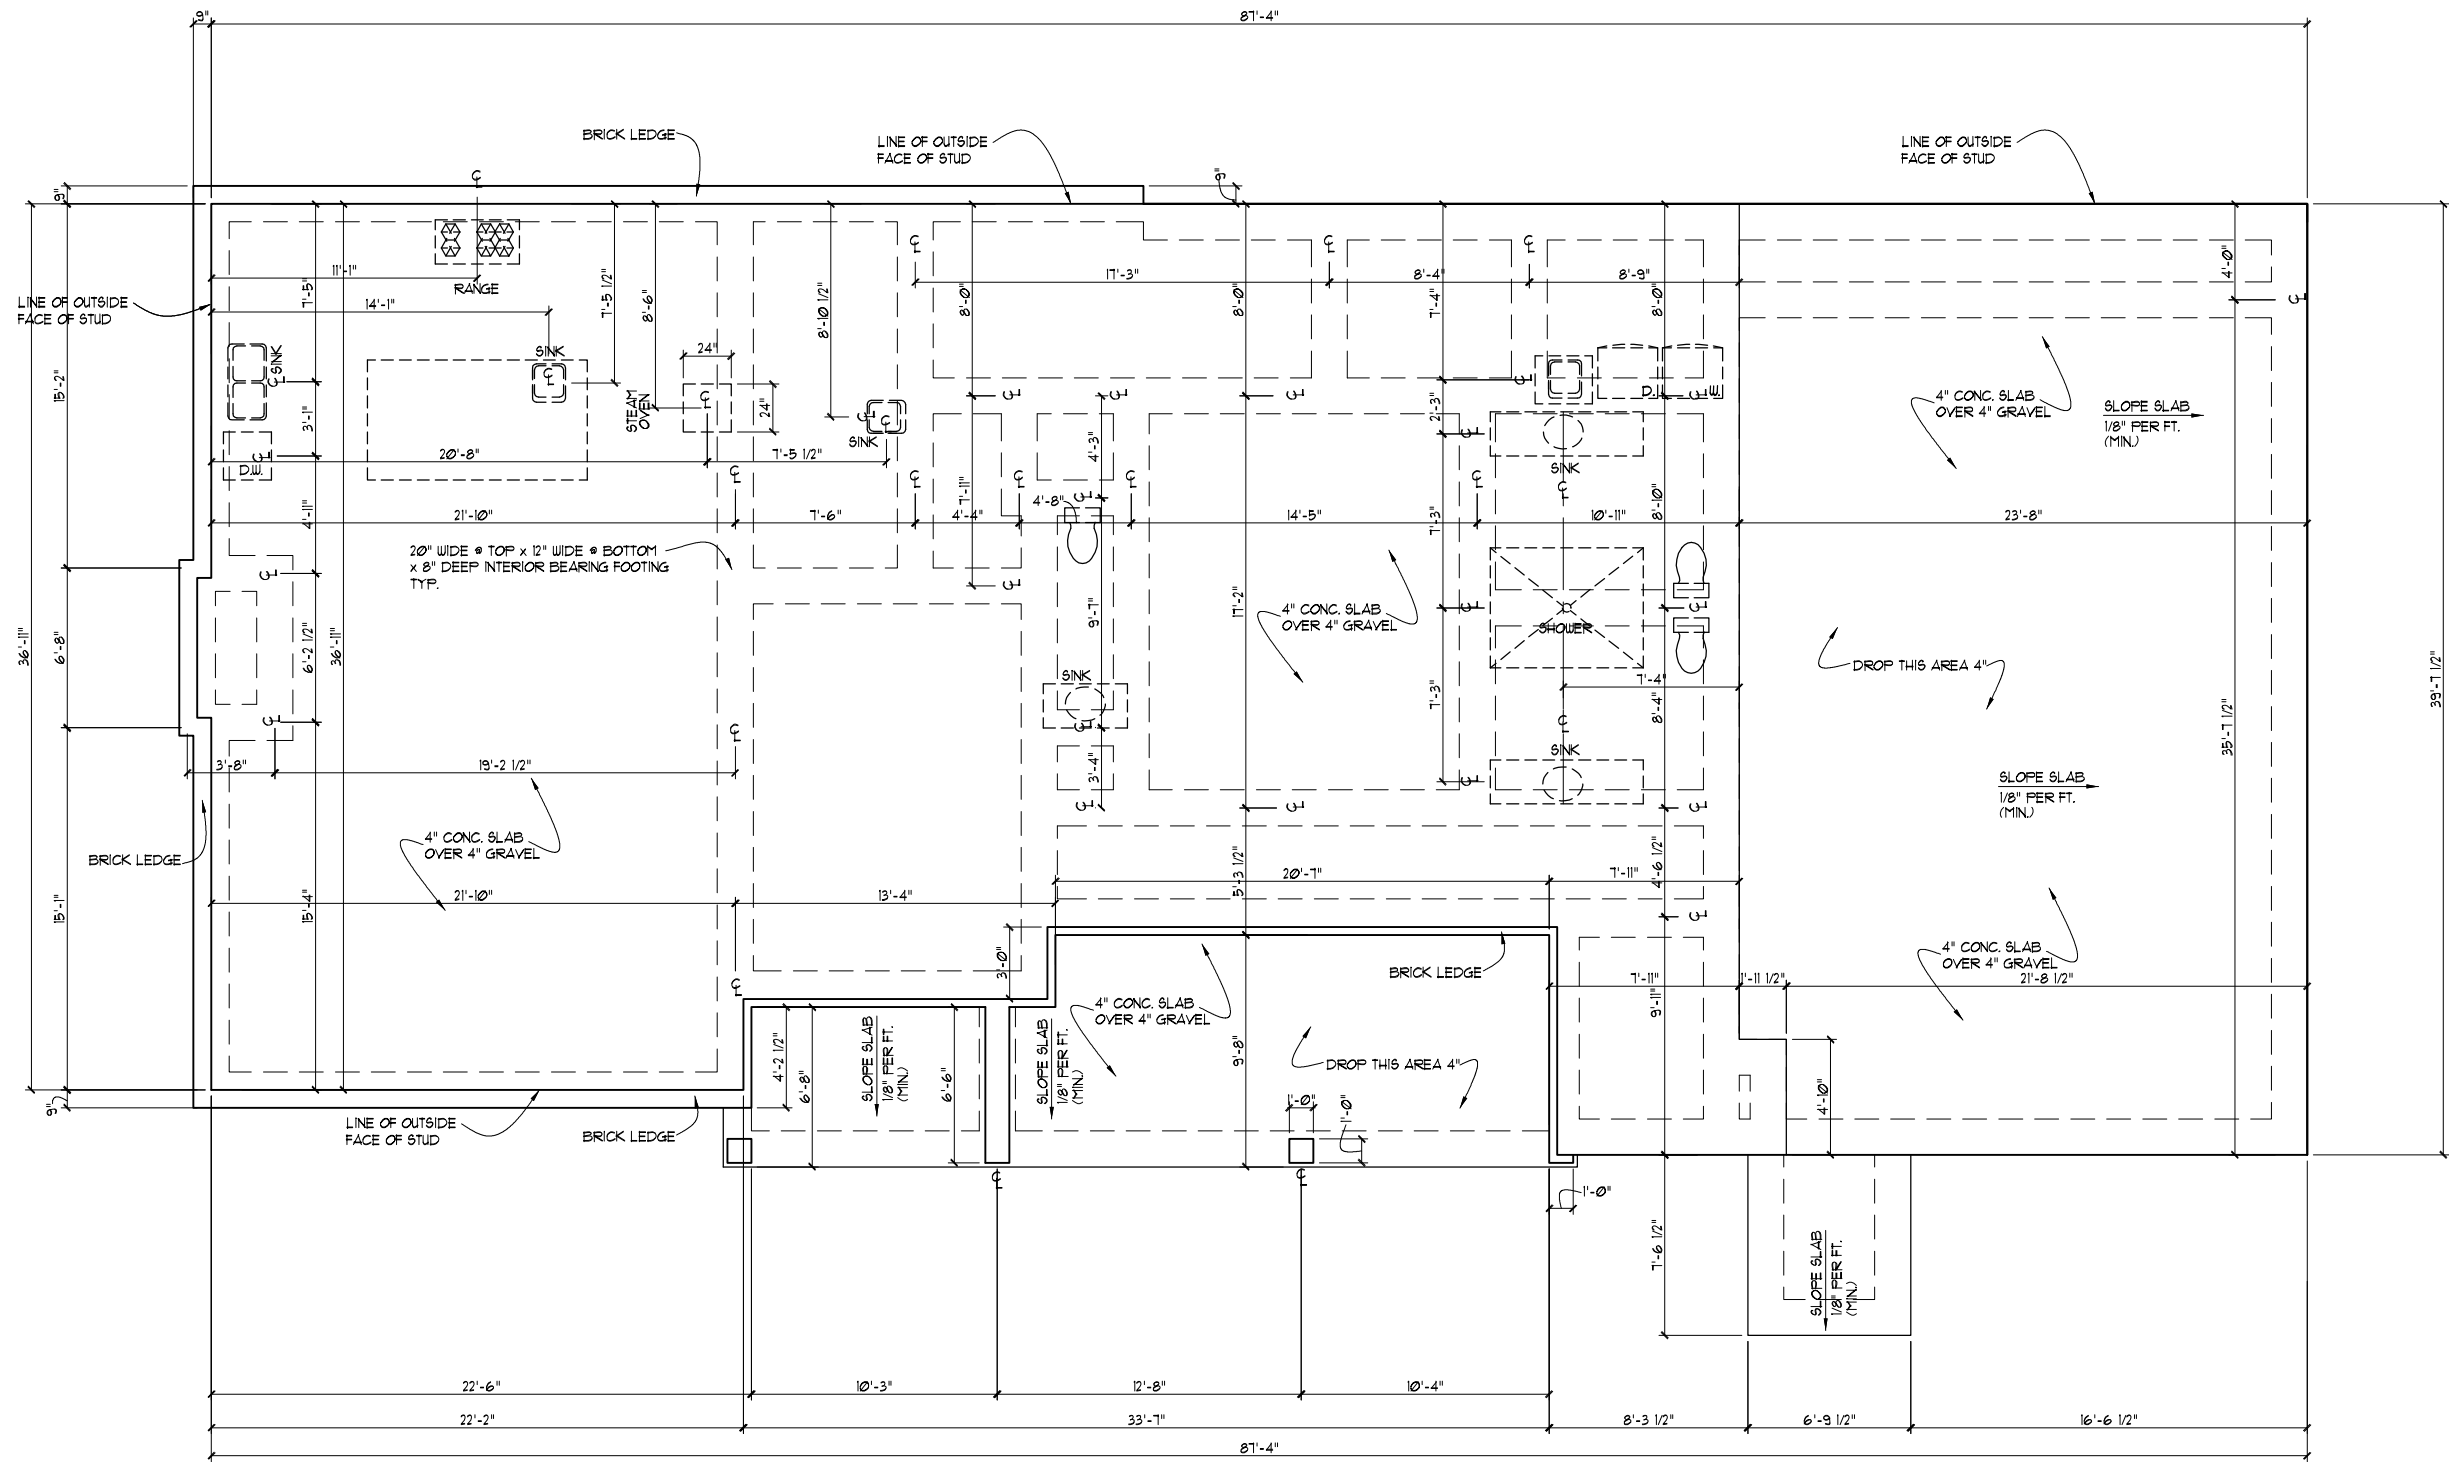


FOUNDATION
SCALE: 1/8" = 1'-0"

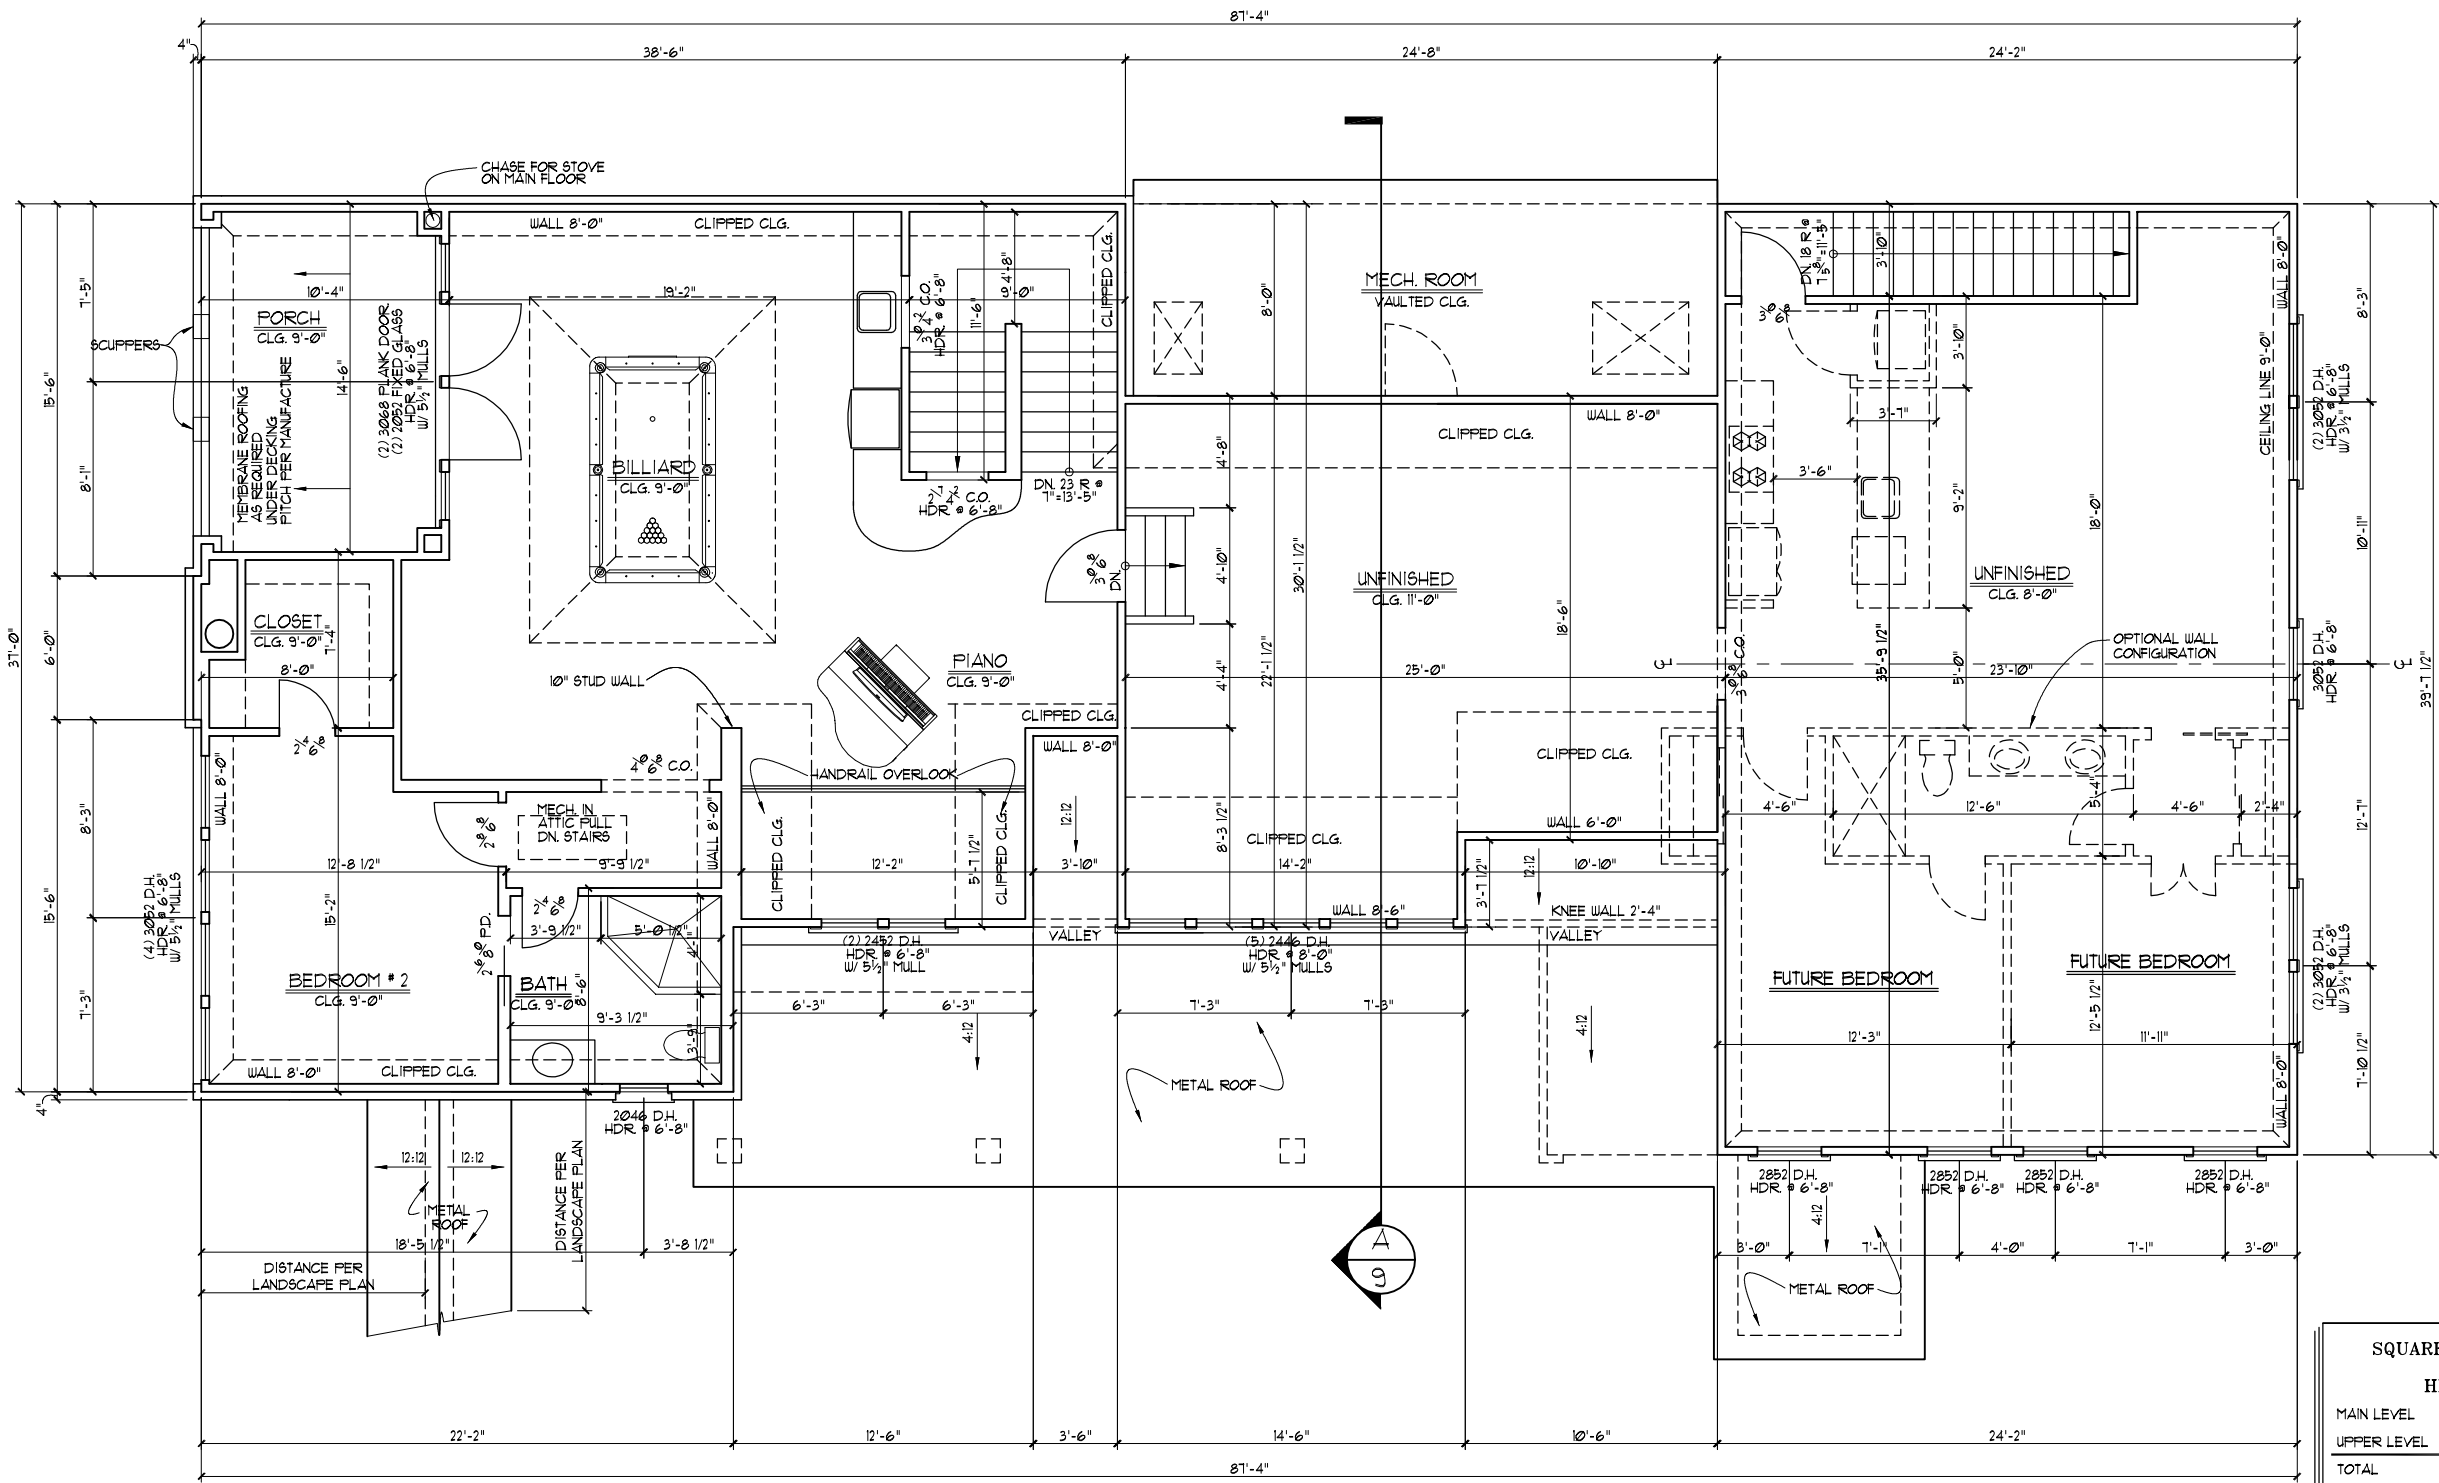

| SQUARE FOOTAGES | |
|-----------------|----------|
| HEATED | |
| MAIN LEVEL | 2196 SF. |
| UPPER LEVEL | 1040 SF. |
| TOTAL | 3236 SF. |
| UNHEATED | |
| MAIN LEVEL | 1283 SF. |
| UPPER LEVEL | 1807 SF. |
| TOTAL | 3090 SF. |


UPPER LEVEL FLOOR PLAN A
SCALE: 1/8" = 1'-0"

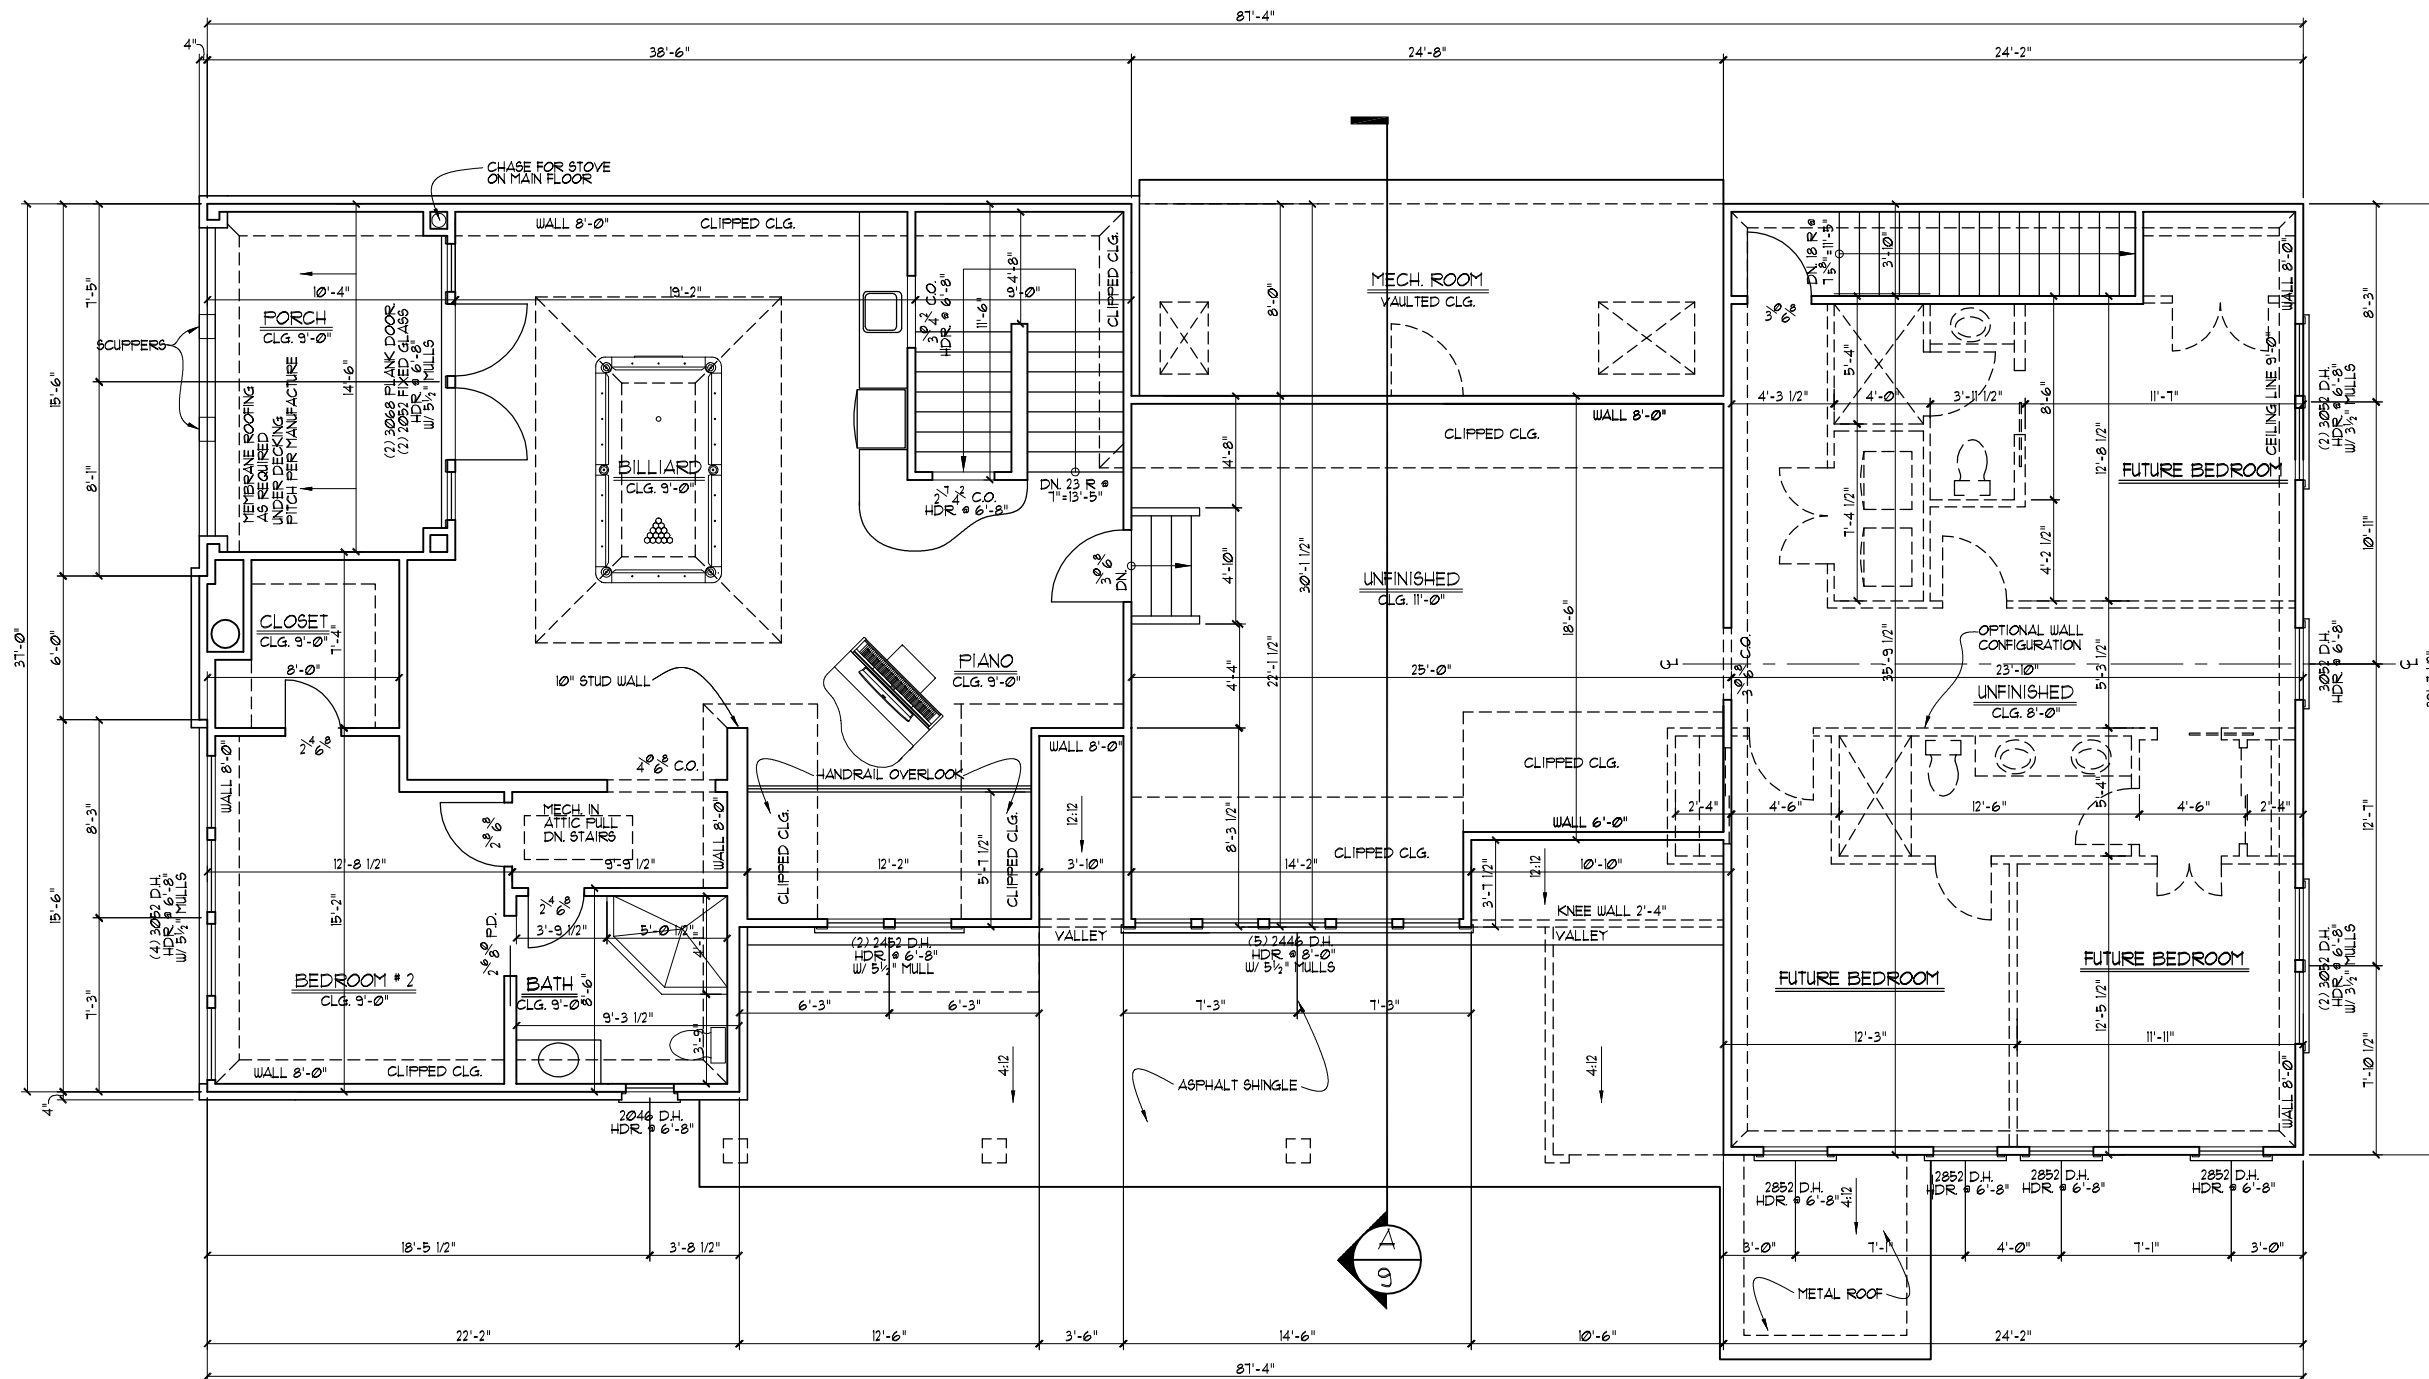

UPPER LEVEL FLOOR PLAN B
SCALE: 1/8" = 1'-0"



REAR ELEVATION
 SCALE: 1/8" = 1'-0"

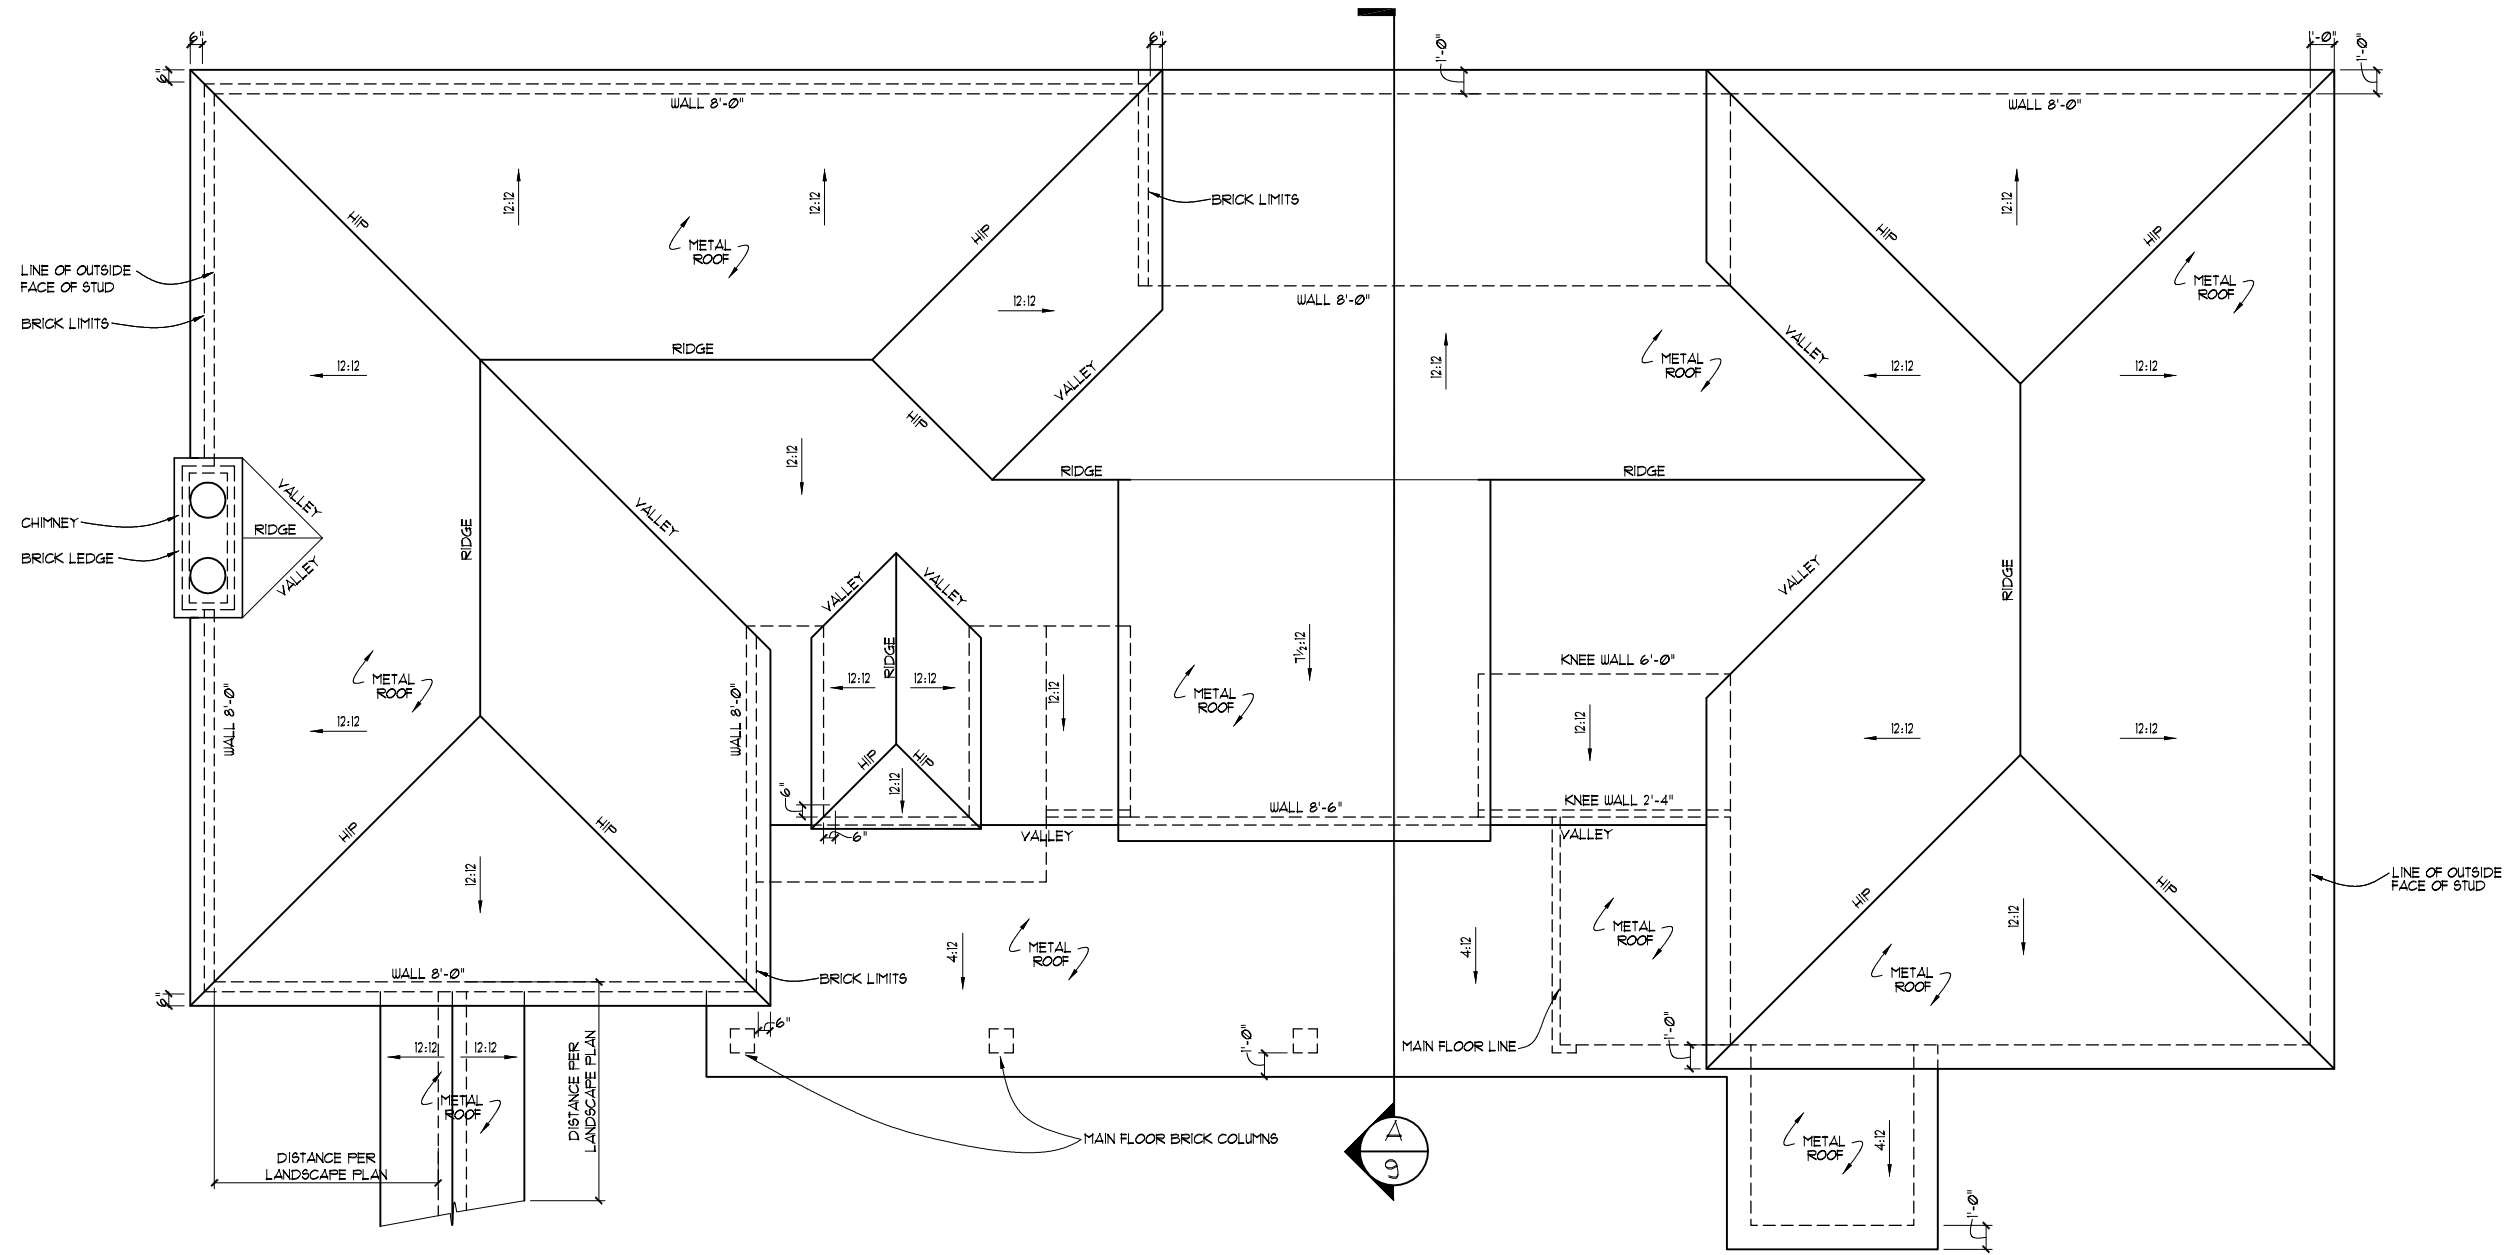

ROOF PLAN
 SCALE: 1/8" = 1'-0"

