



FIRST FLOOR PLAN

10'-0" CEILING

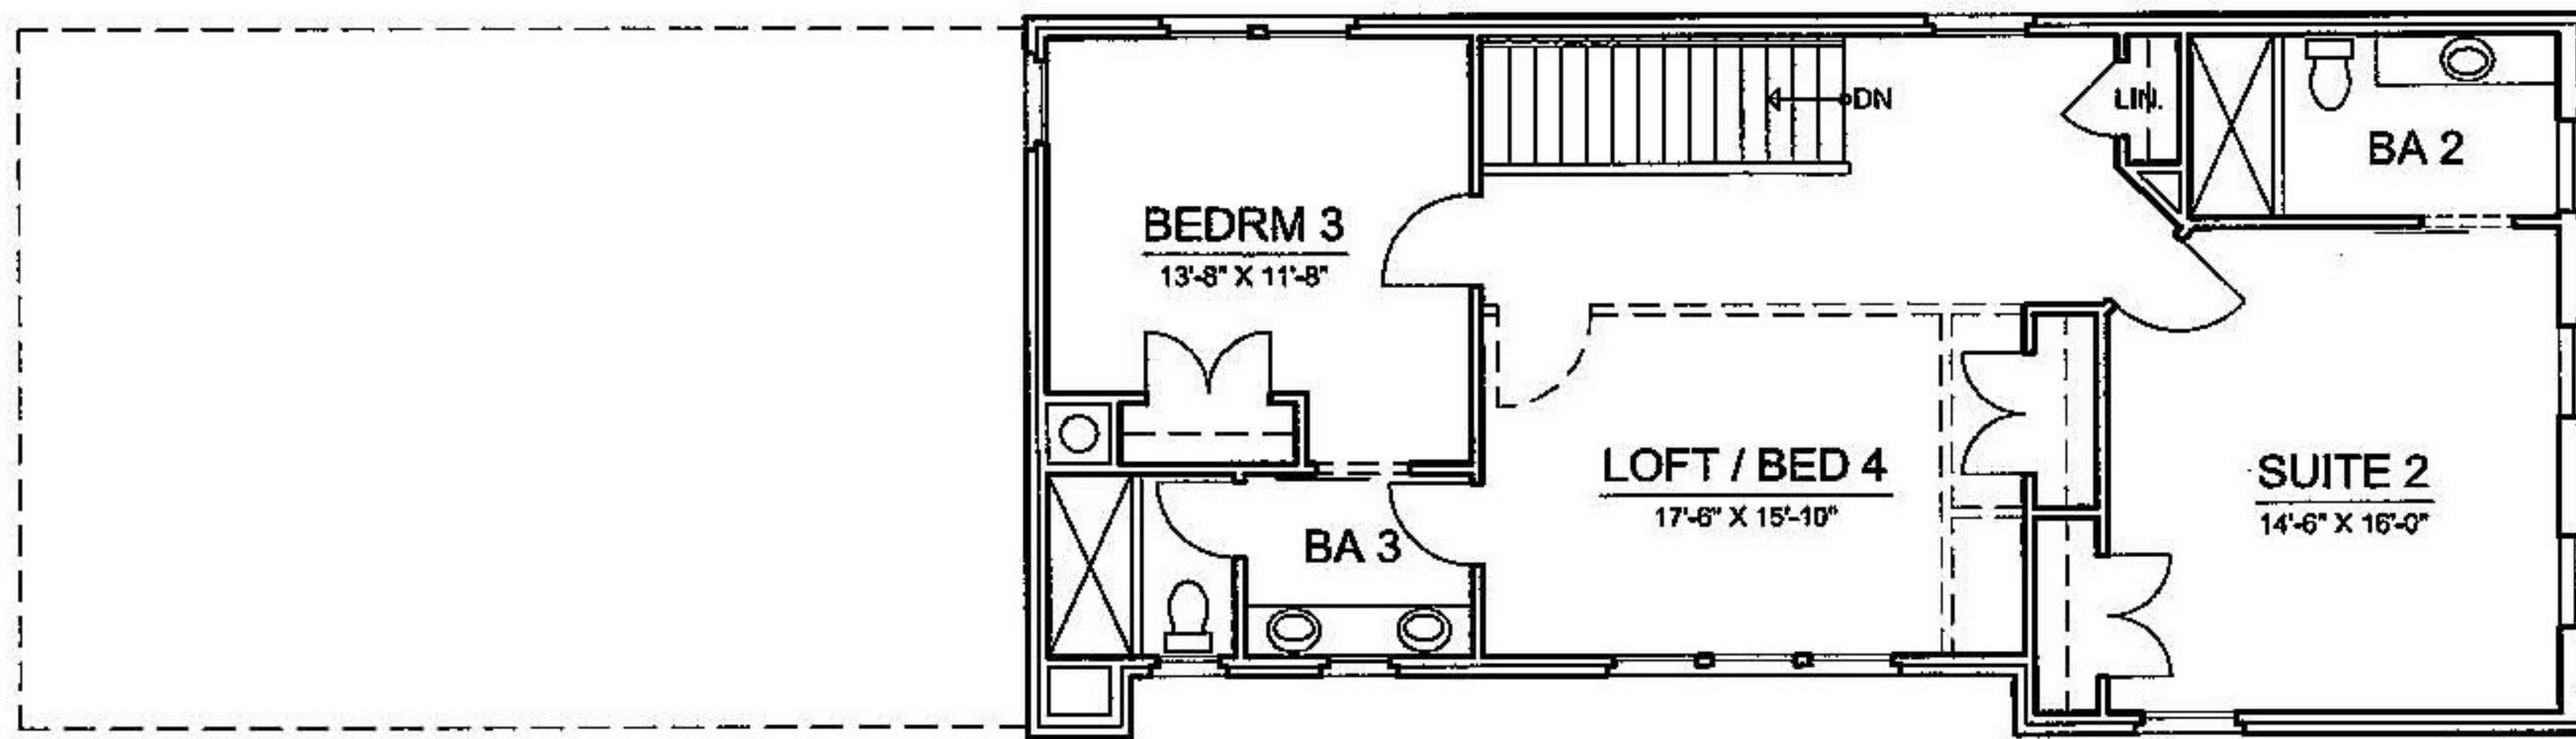

SECOND FLOOR PLAN

10'-0" CEILING

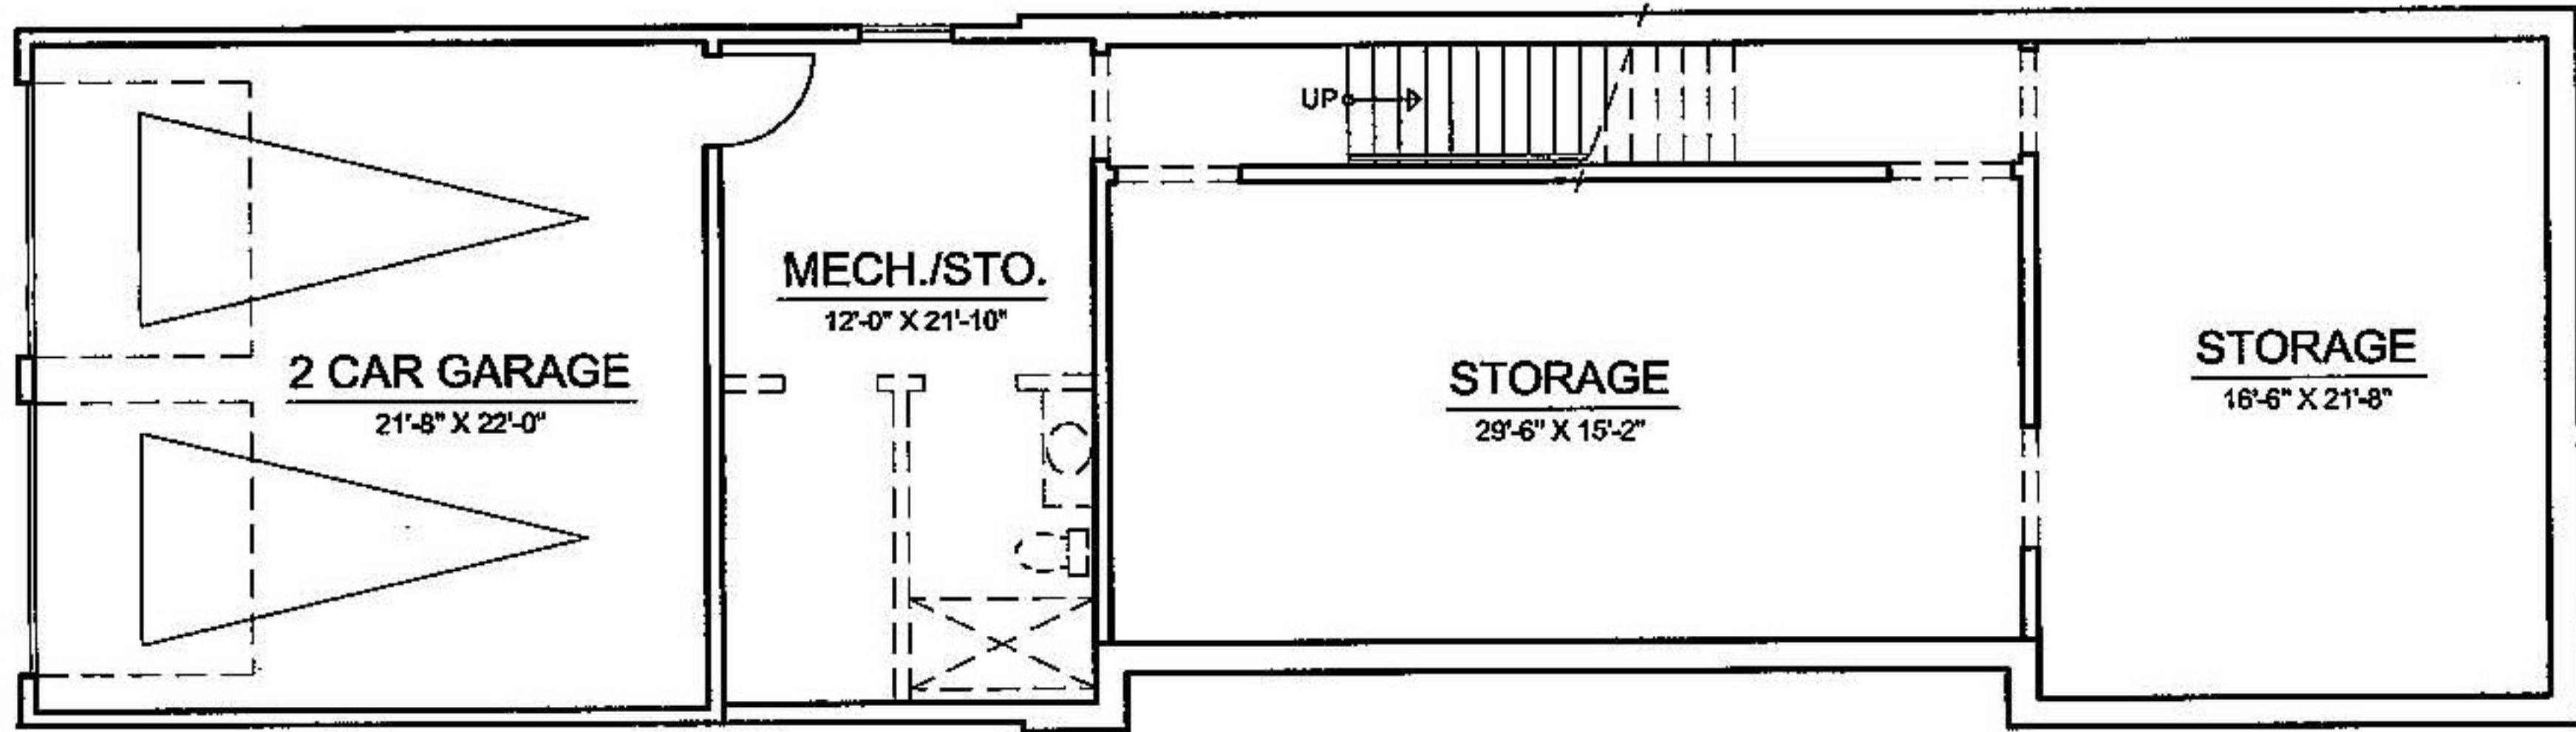

TERRACE FLOOR PLAN

8'-0" CEILING