

# VICKERY 214




FRONT ELEVATION



**HEDGEWOOD**


*This is Home*

# VICKERY 214

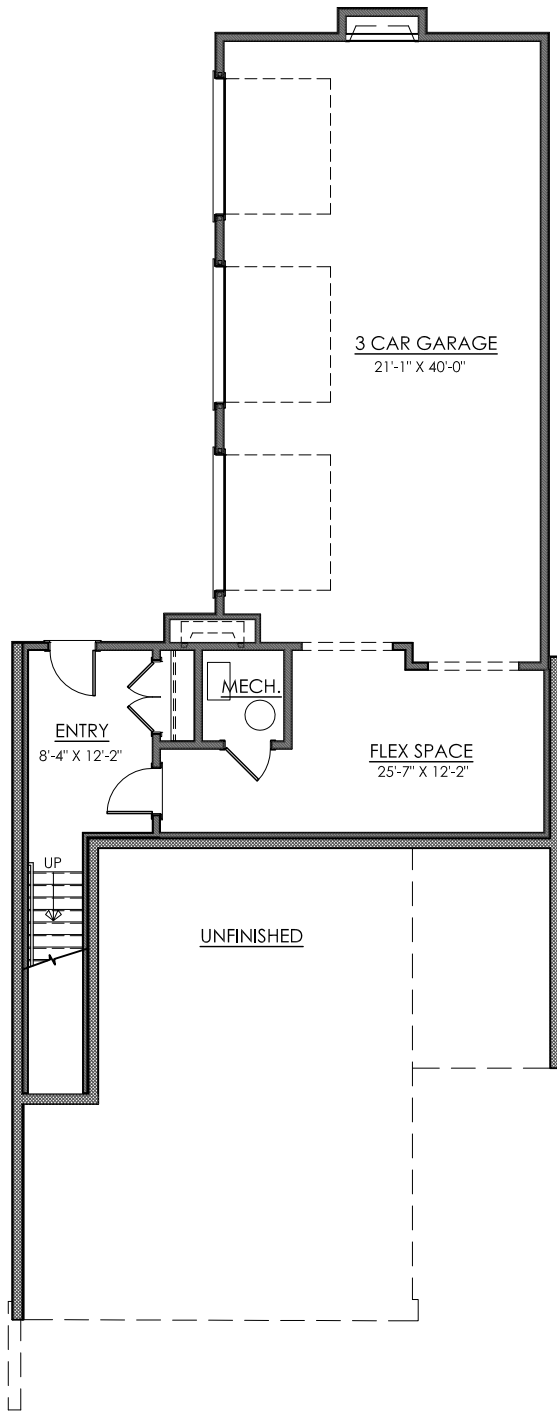

FIRST FLOOR PLAN

9'-0" CEILING HEIGHT

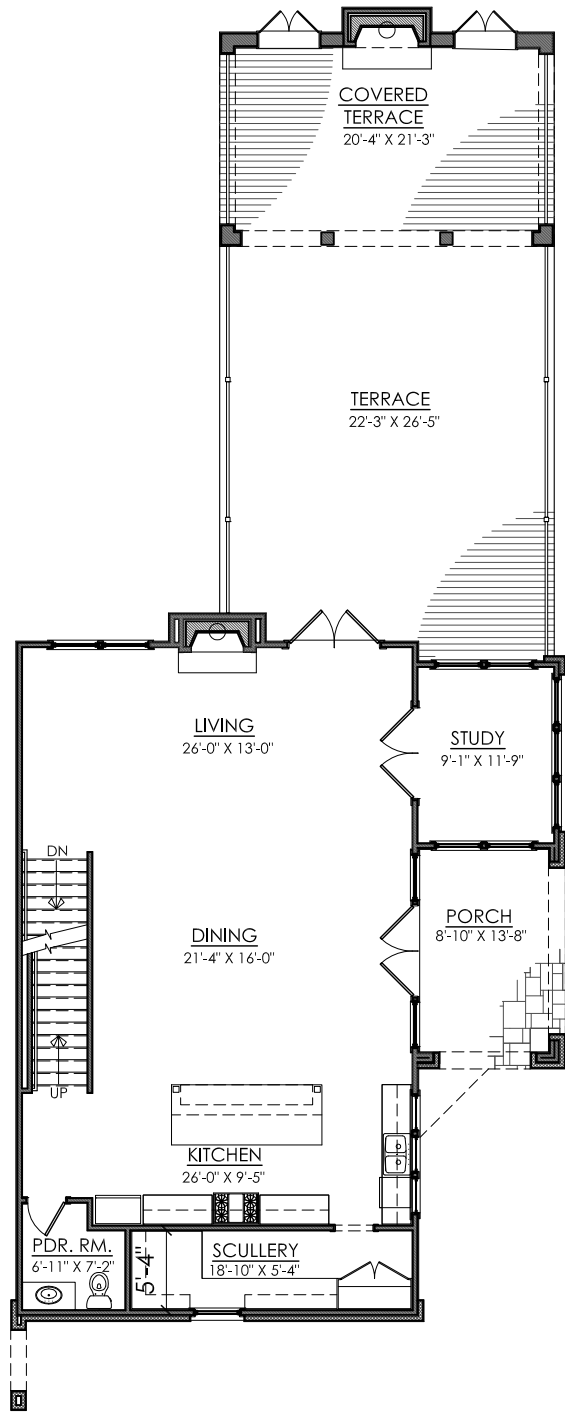

SECOND FLOOR PLAN


10'-0" CEILING HEIGHT



**HEDGEWOOD**

*This is Home*

# VICKERY 214

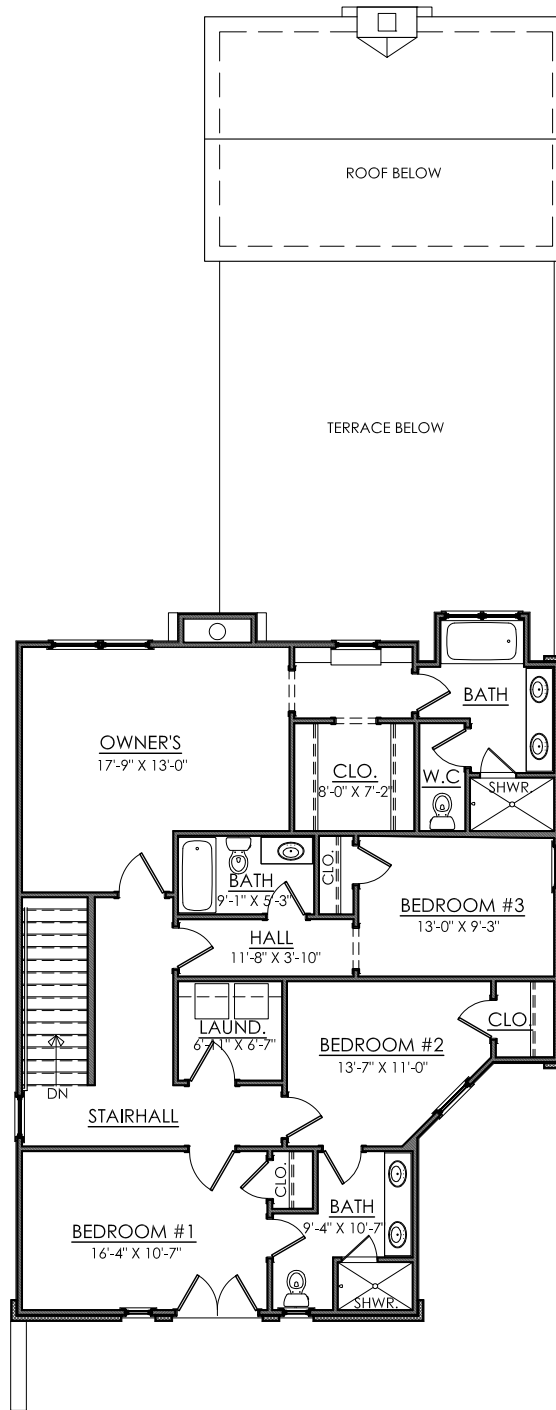

## THIRD FLOOR PLAN

9'-0" CEILING HEIGHT



**HEDGEWOOD**

*This is Home*